


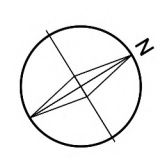


A1
CURTILAGE PLAN
SCALE:1:200






A1
SITE PLAN
SCALE:1:200

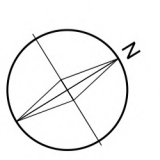

SCALE 1:200



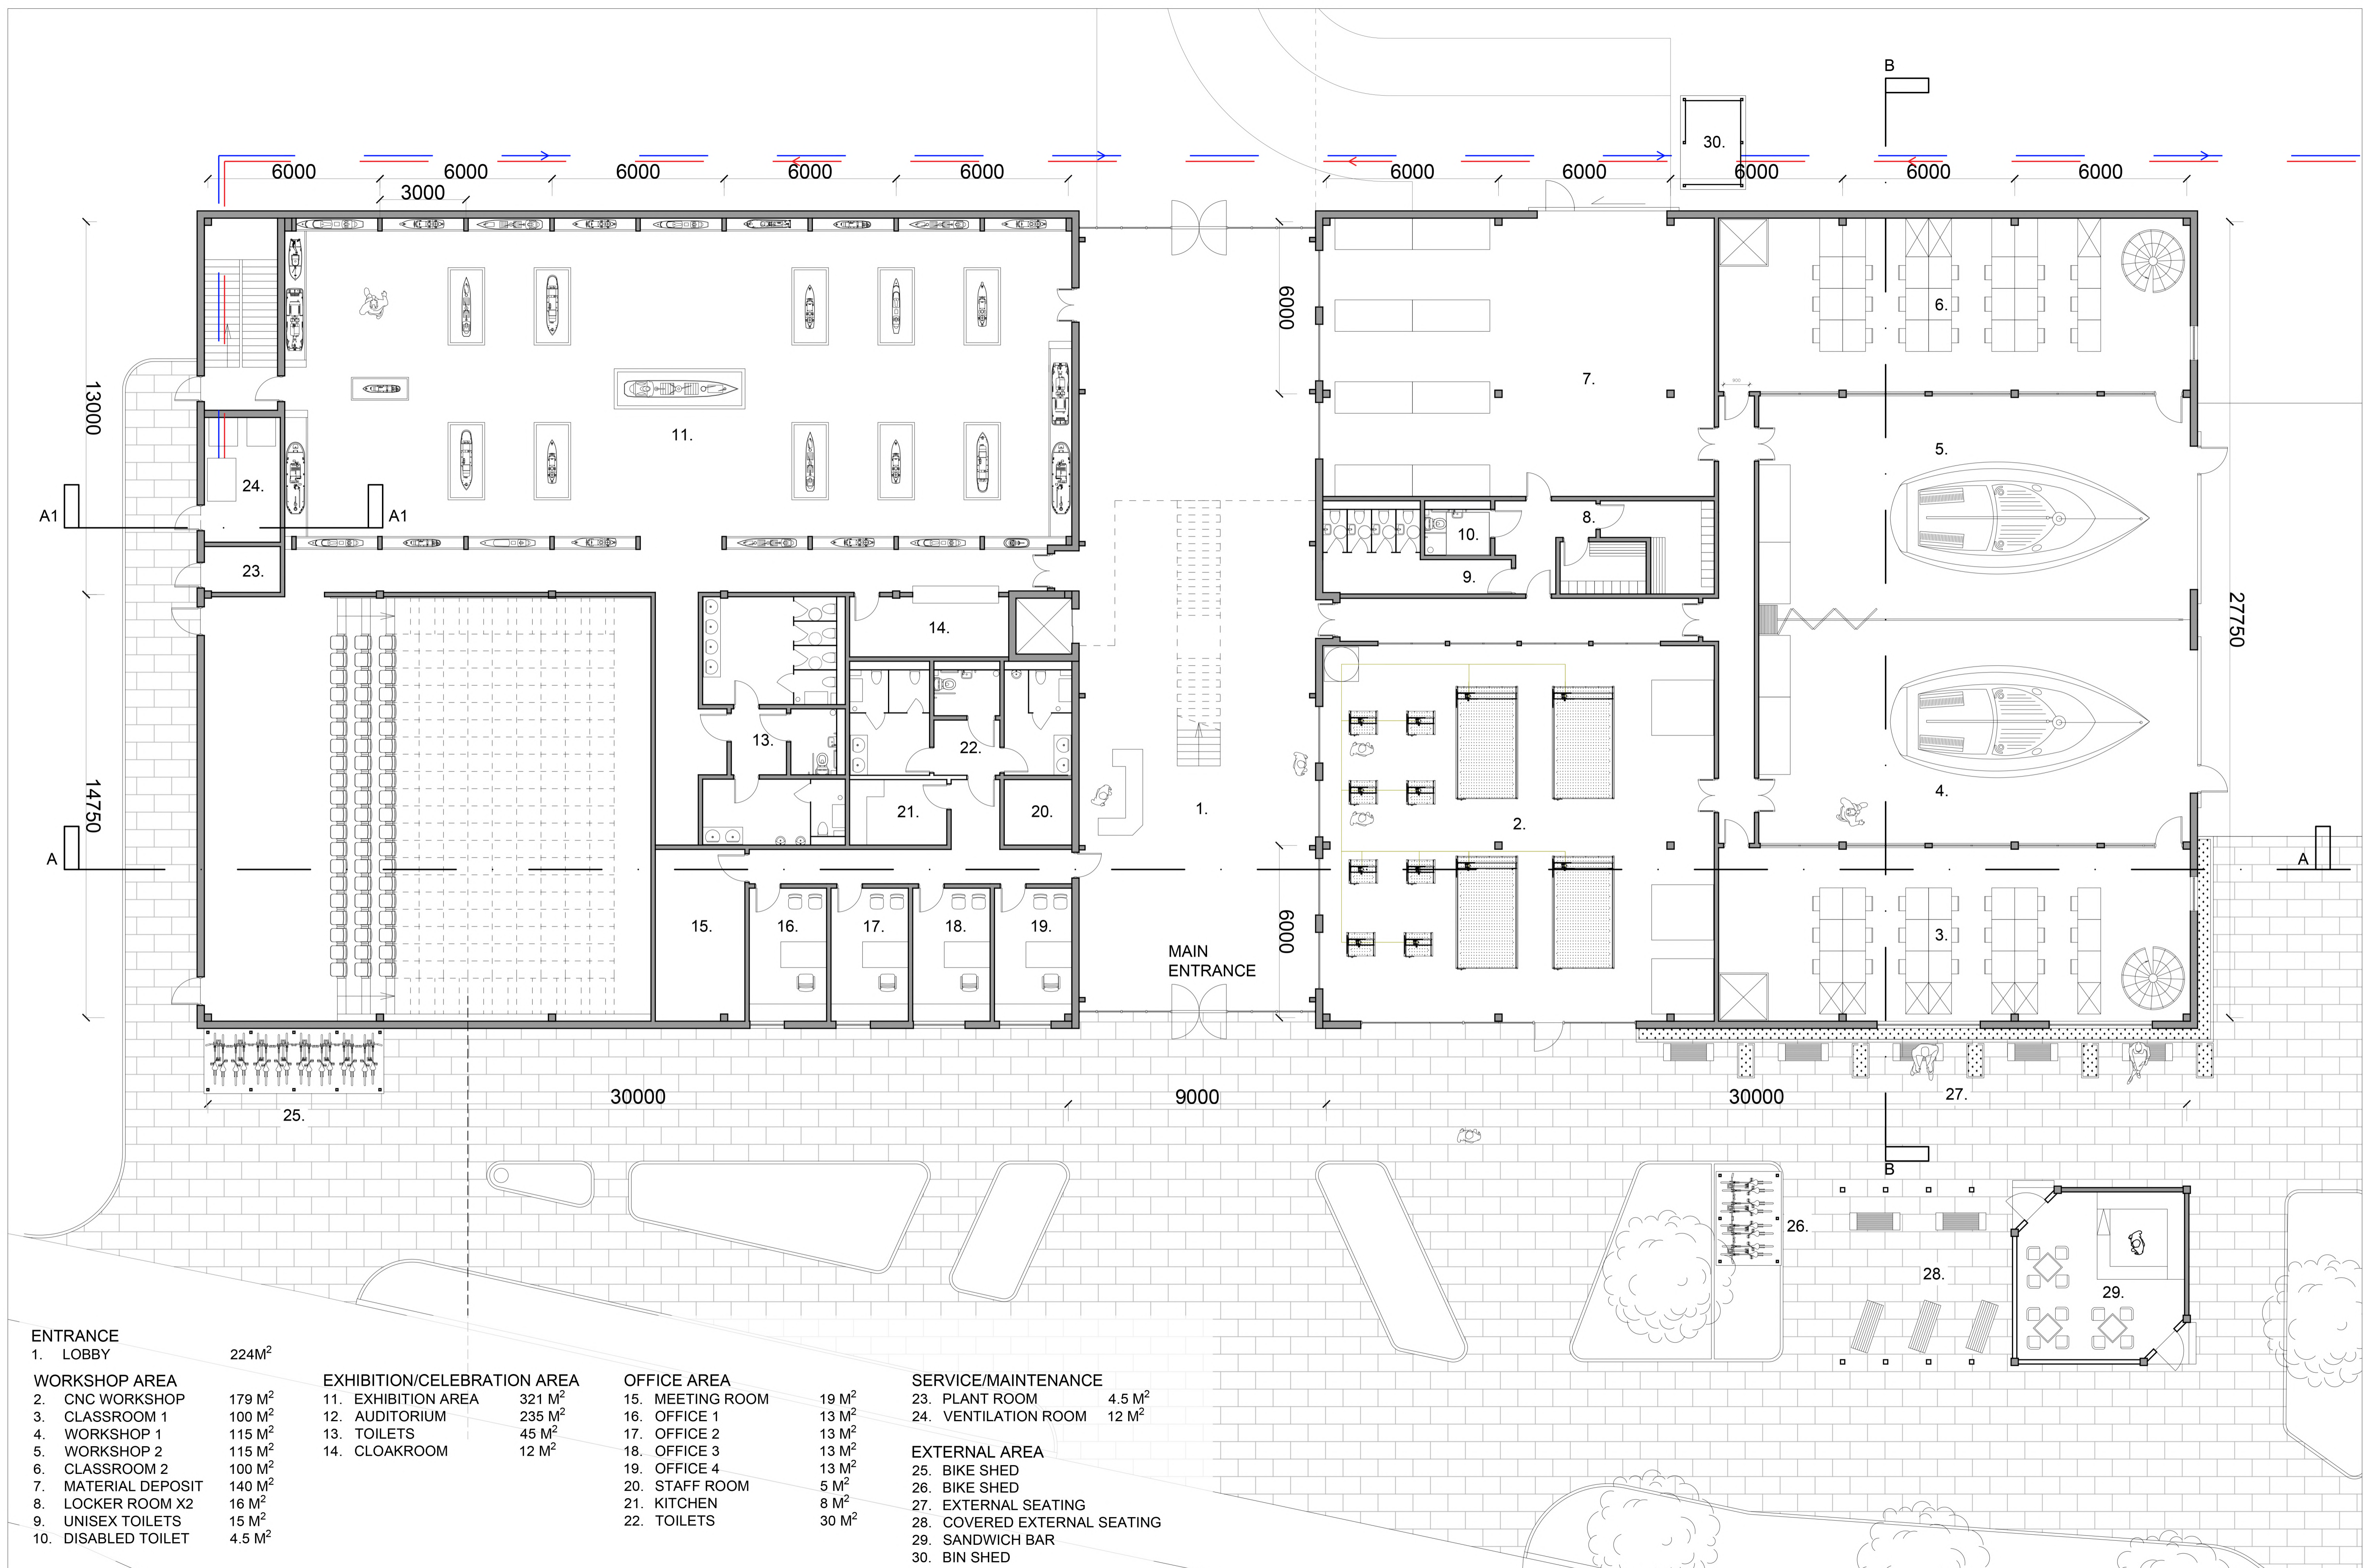


ENTRANCE	
1. LOBBY	224M ²
WORKSHOP AREA	
2. CNC WORKSHOP	179 M ²
3. CLASSROOM 1	100 M ²
4. WORKSHOP 1	115 M ²
5. WORKSHOP 2	115 M ²
6. CLASSROOM 2	100 M ²
7. MATERIAL DEPOSIT	140 M ²
8. LOCKER ROOM X2	16 M ²
9. UNISEX TOILETS	15 M ²
10. DISABLED TOILET	4.5 M ²


EXHIBITION/CELEBRATION AREA	
11. EXHIBITION AREA	321 M ²
12. AUDITORIUM	235 M ²
13. TOILETS	45 M ²
14. CLOAKROOM	12 M ²

OFFICE AREA	
15. MEETING ROOM	19 M ²
16. OFFICE 1	13 M ²
17. OFFICE 2	13 M ²
18. OFFICE 3	13 M ²
19. OFFICE 4	13 M ²
20. STAFF ROOM	5 M ²
21. KITCHEN	8 M ²
22. TOILETS	30 M ²

SERVICE/MAINTENANCE	
23. PLANT ROOM	4.5 M ²
24. VENTILATION ROOM	12 M ²

EXTERNAL AREA	
25. BIKE SHED	
26. BIKE SHED	
27. EXTERNAL SEATING	
28. COVERED EXTERNAL SEATING	
29. SANDWICH BAR	
30. BIN SHED	

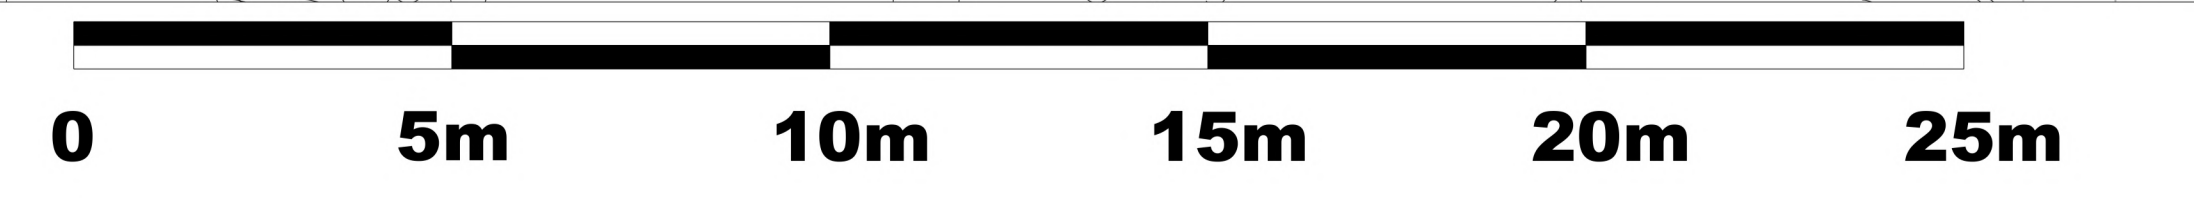

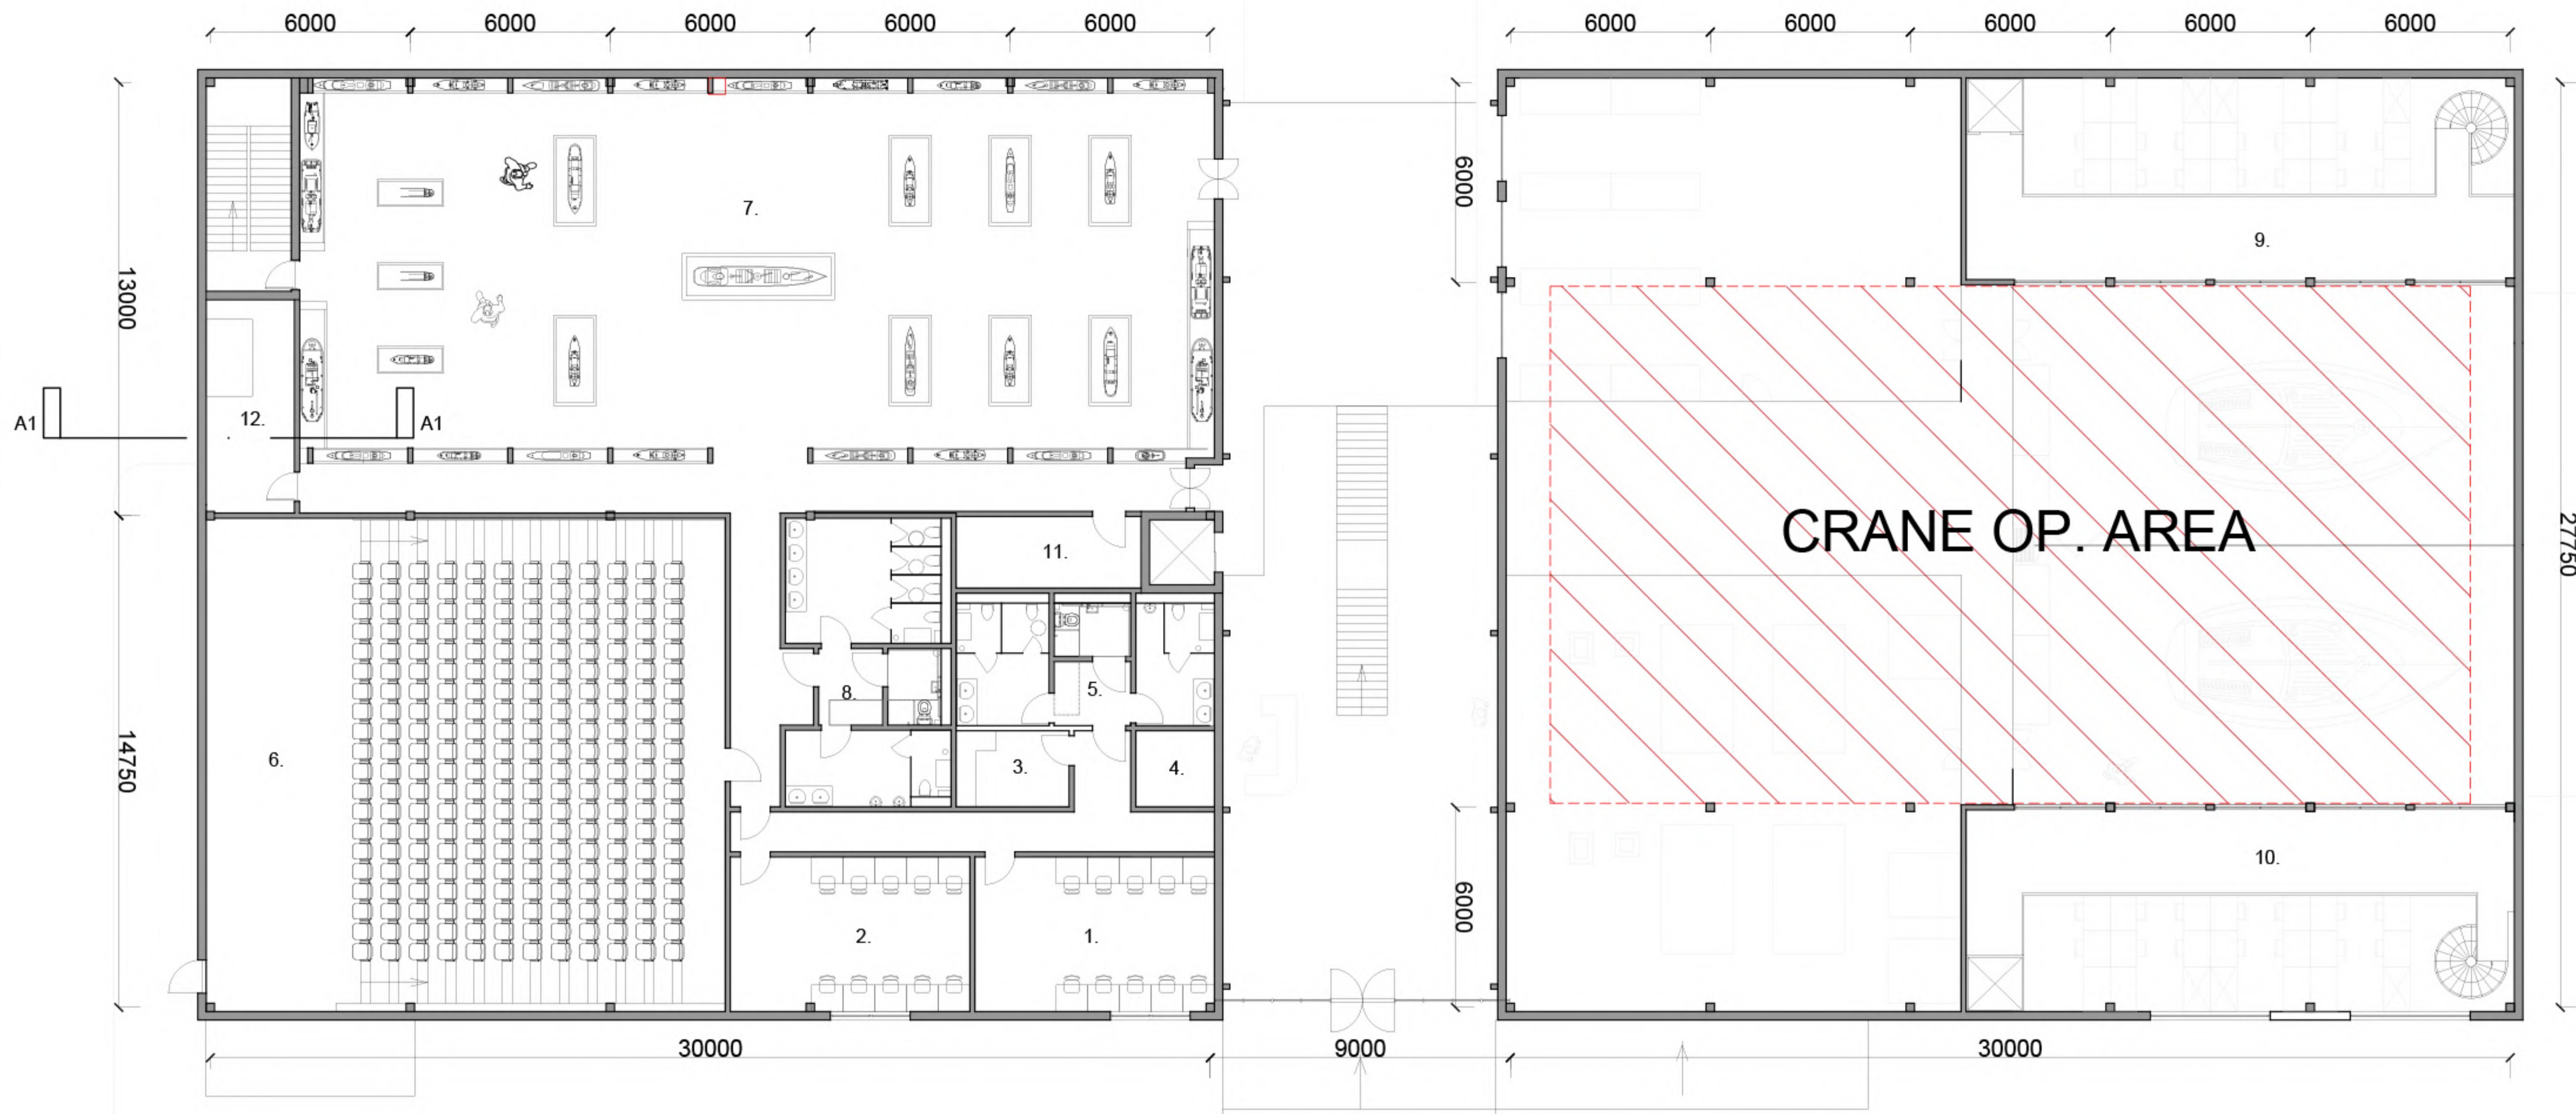

CAD TEACHING CLASSES

- 1. CAD LAB 1 33 M²
- 2. CAD LAB 2 33 M²
- 3. SMALL KITCHEN 8 M²
- 4. STORAGE 2 M²
- 5. TOILETS 30 M²

EXHIBITION/CELEBRATION AREA

- 6. AUDITORIUM 235 M²
- 7. EXHIBITION AREA 321 M²
- 8. TOILETS 45 M²


WORKSHOP AREA

- 6. AUDITORIUM 235 M²
- 7. EXHIBITION AREA 321 M²
- 8. TOILETS 45 M²


SERVICE/MAINTENANCE

- 12. PLANT ROOM 12 M²
- 13. VENTILATION ROOM 17 M²




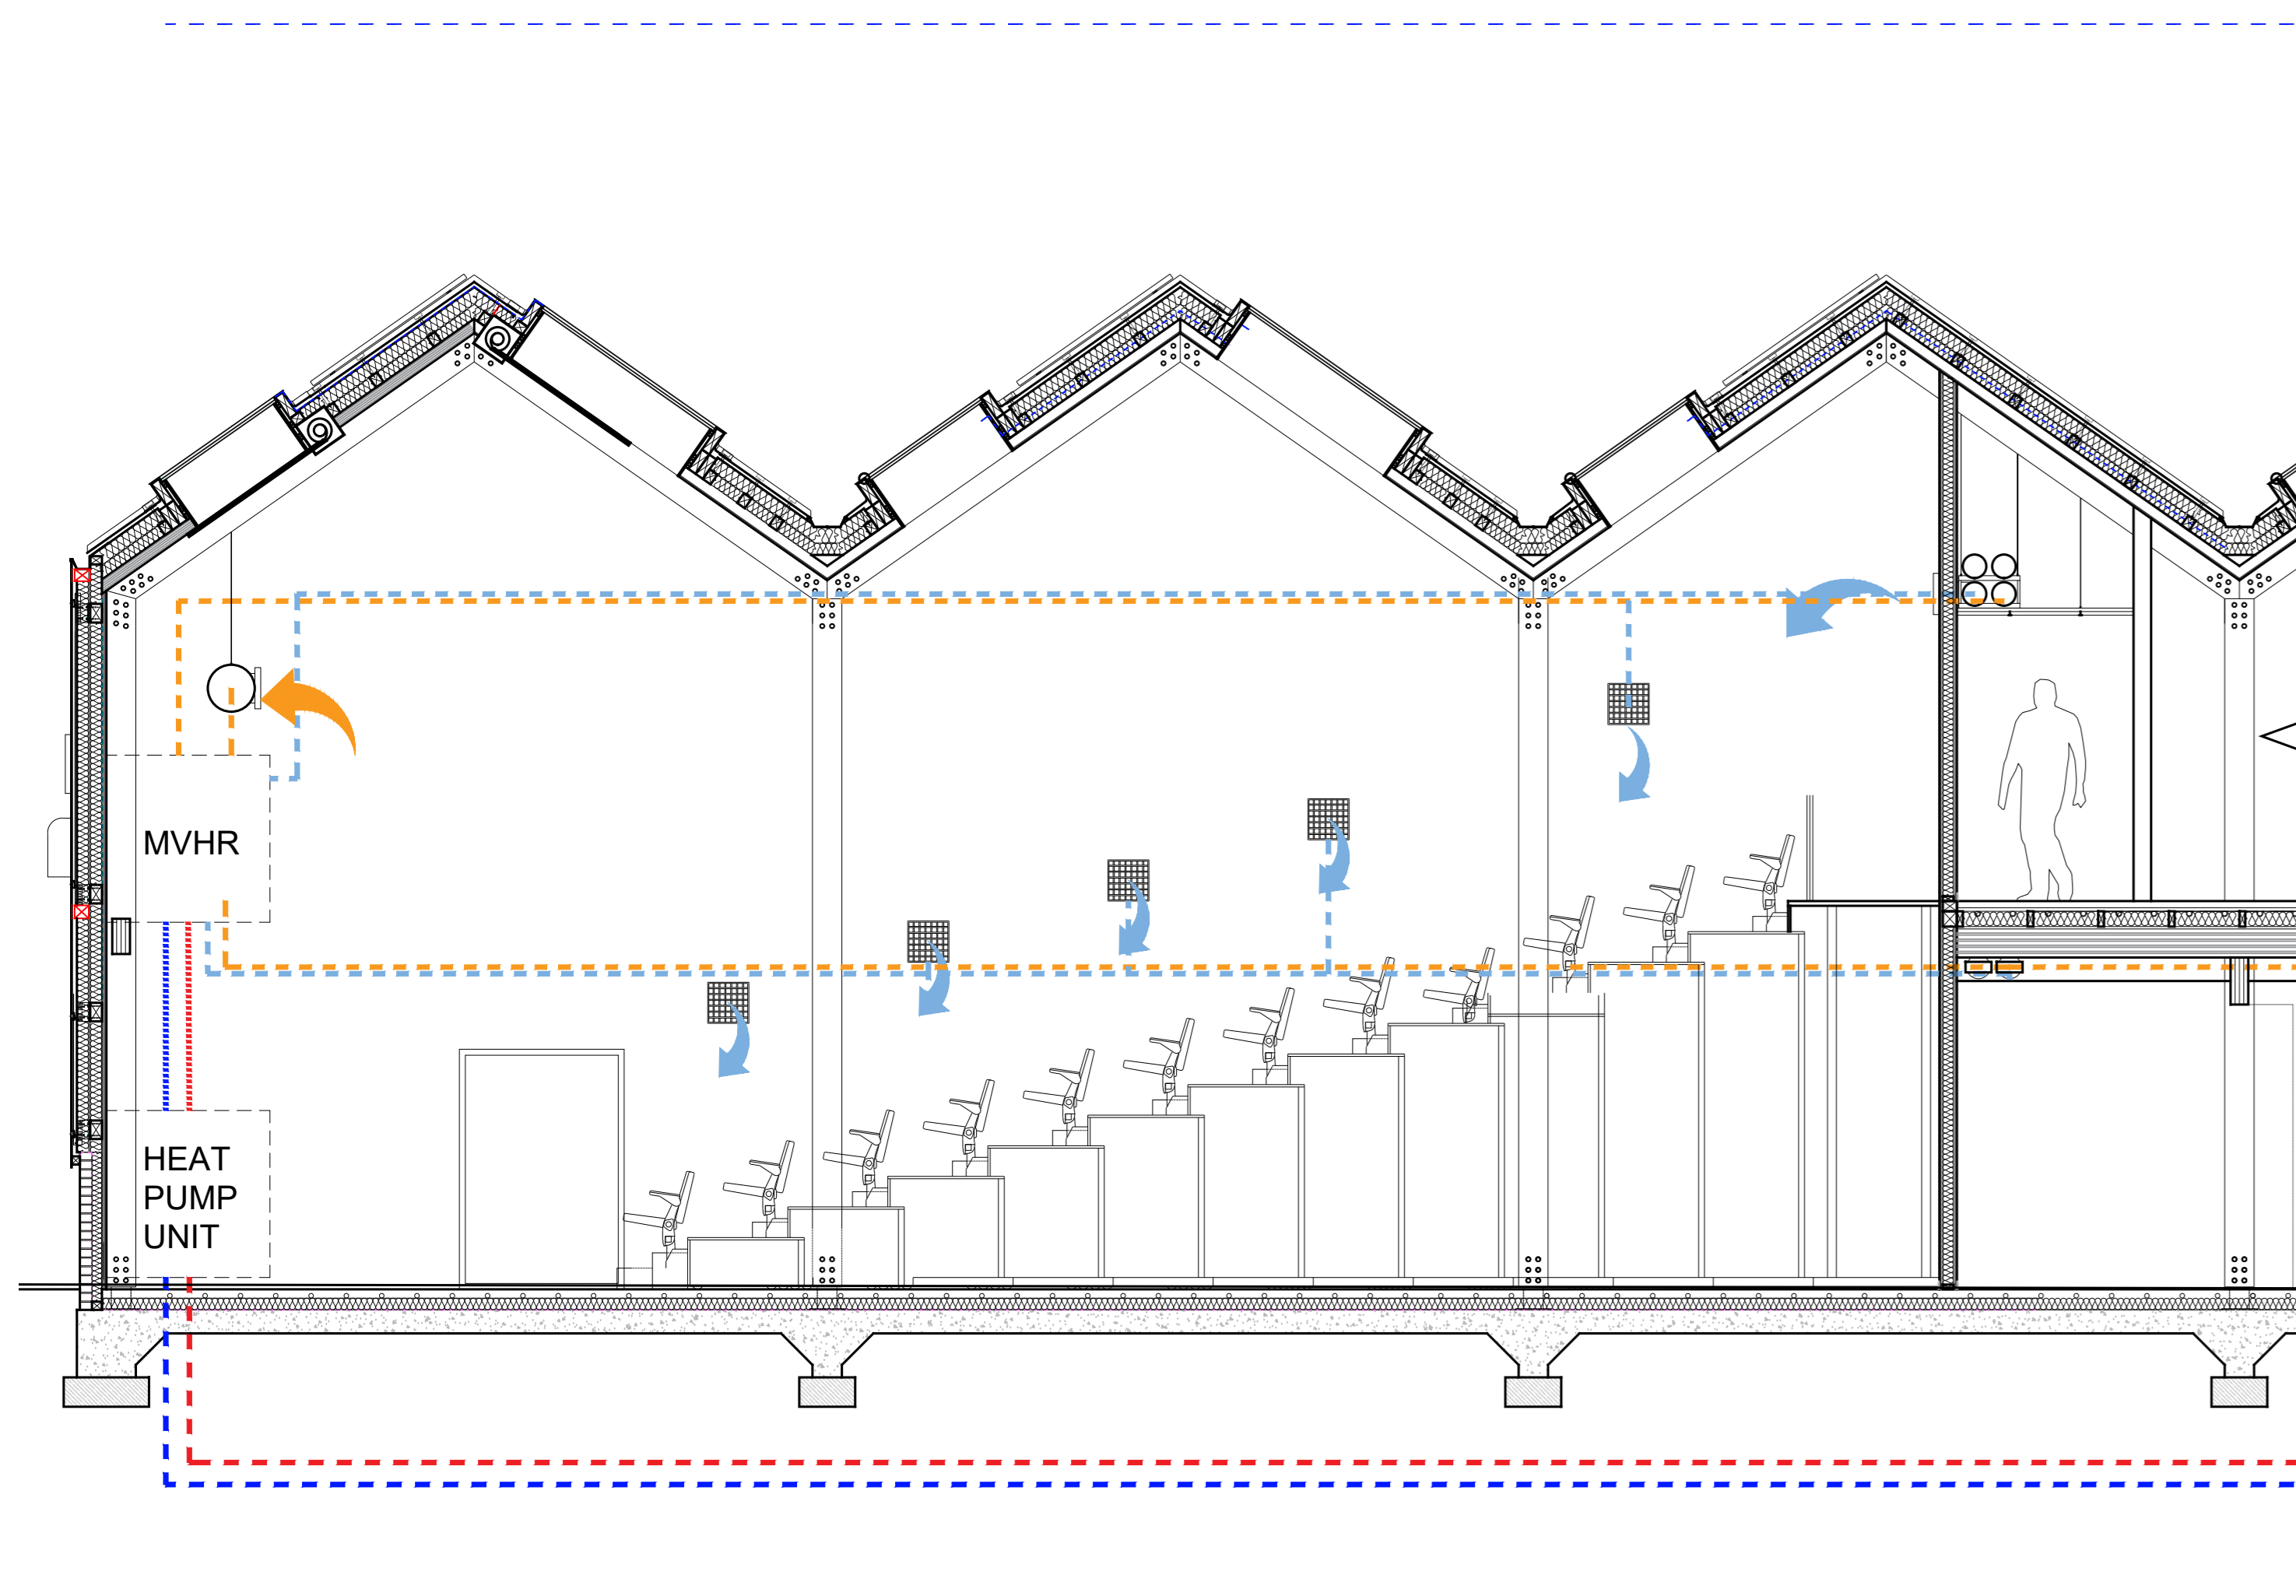


AUDITORIUM

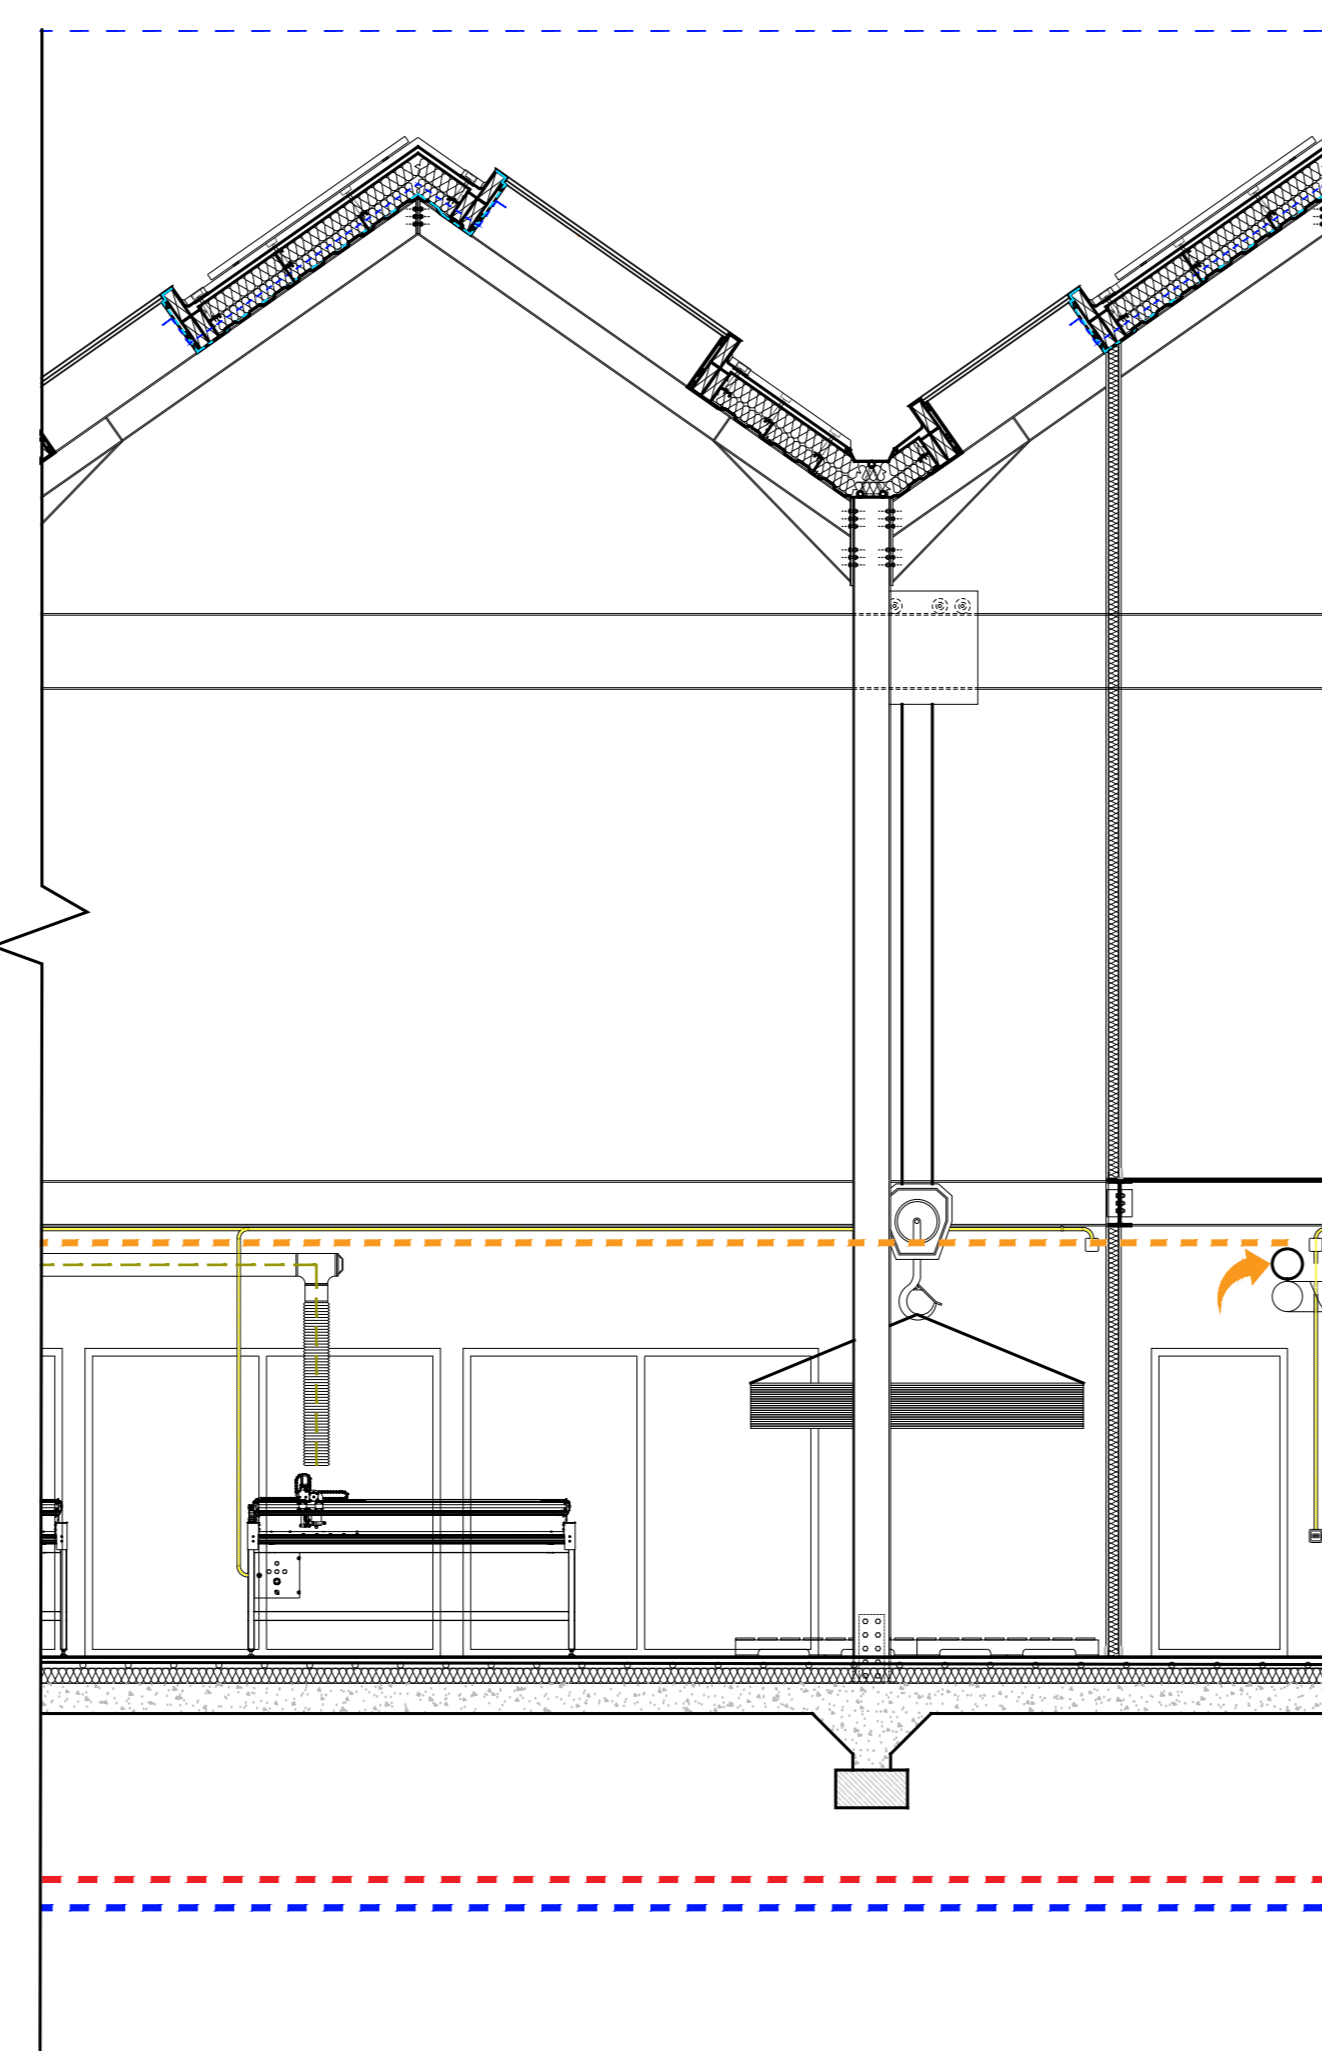

CNC WORKSHOP

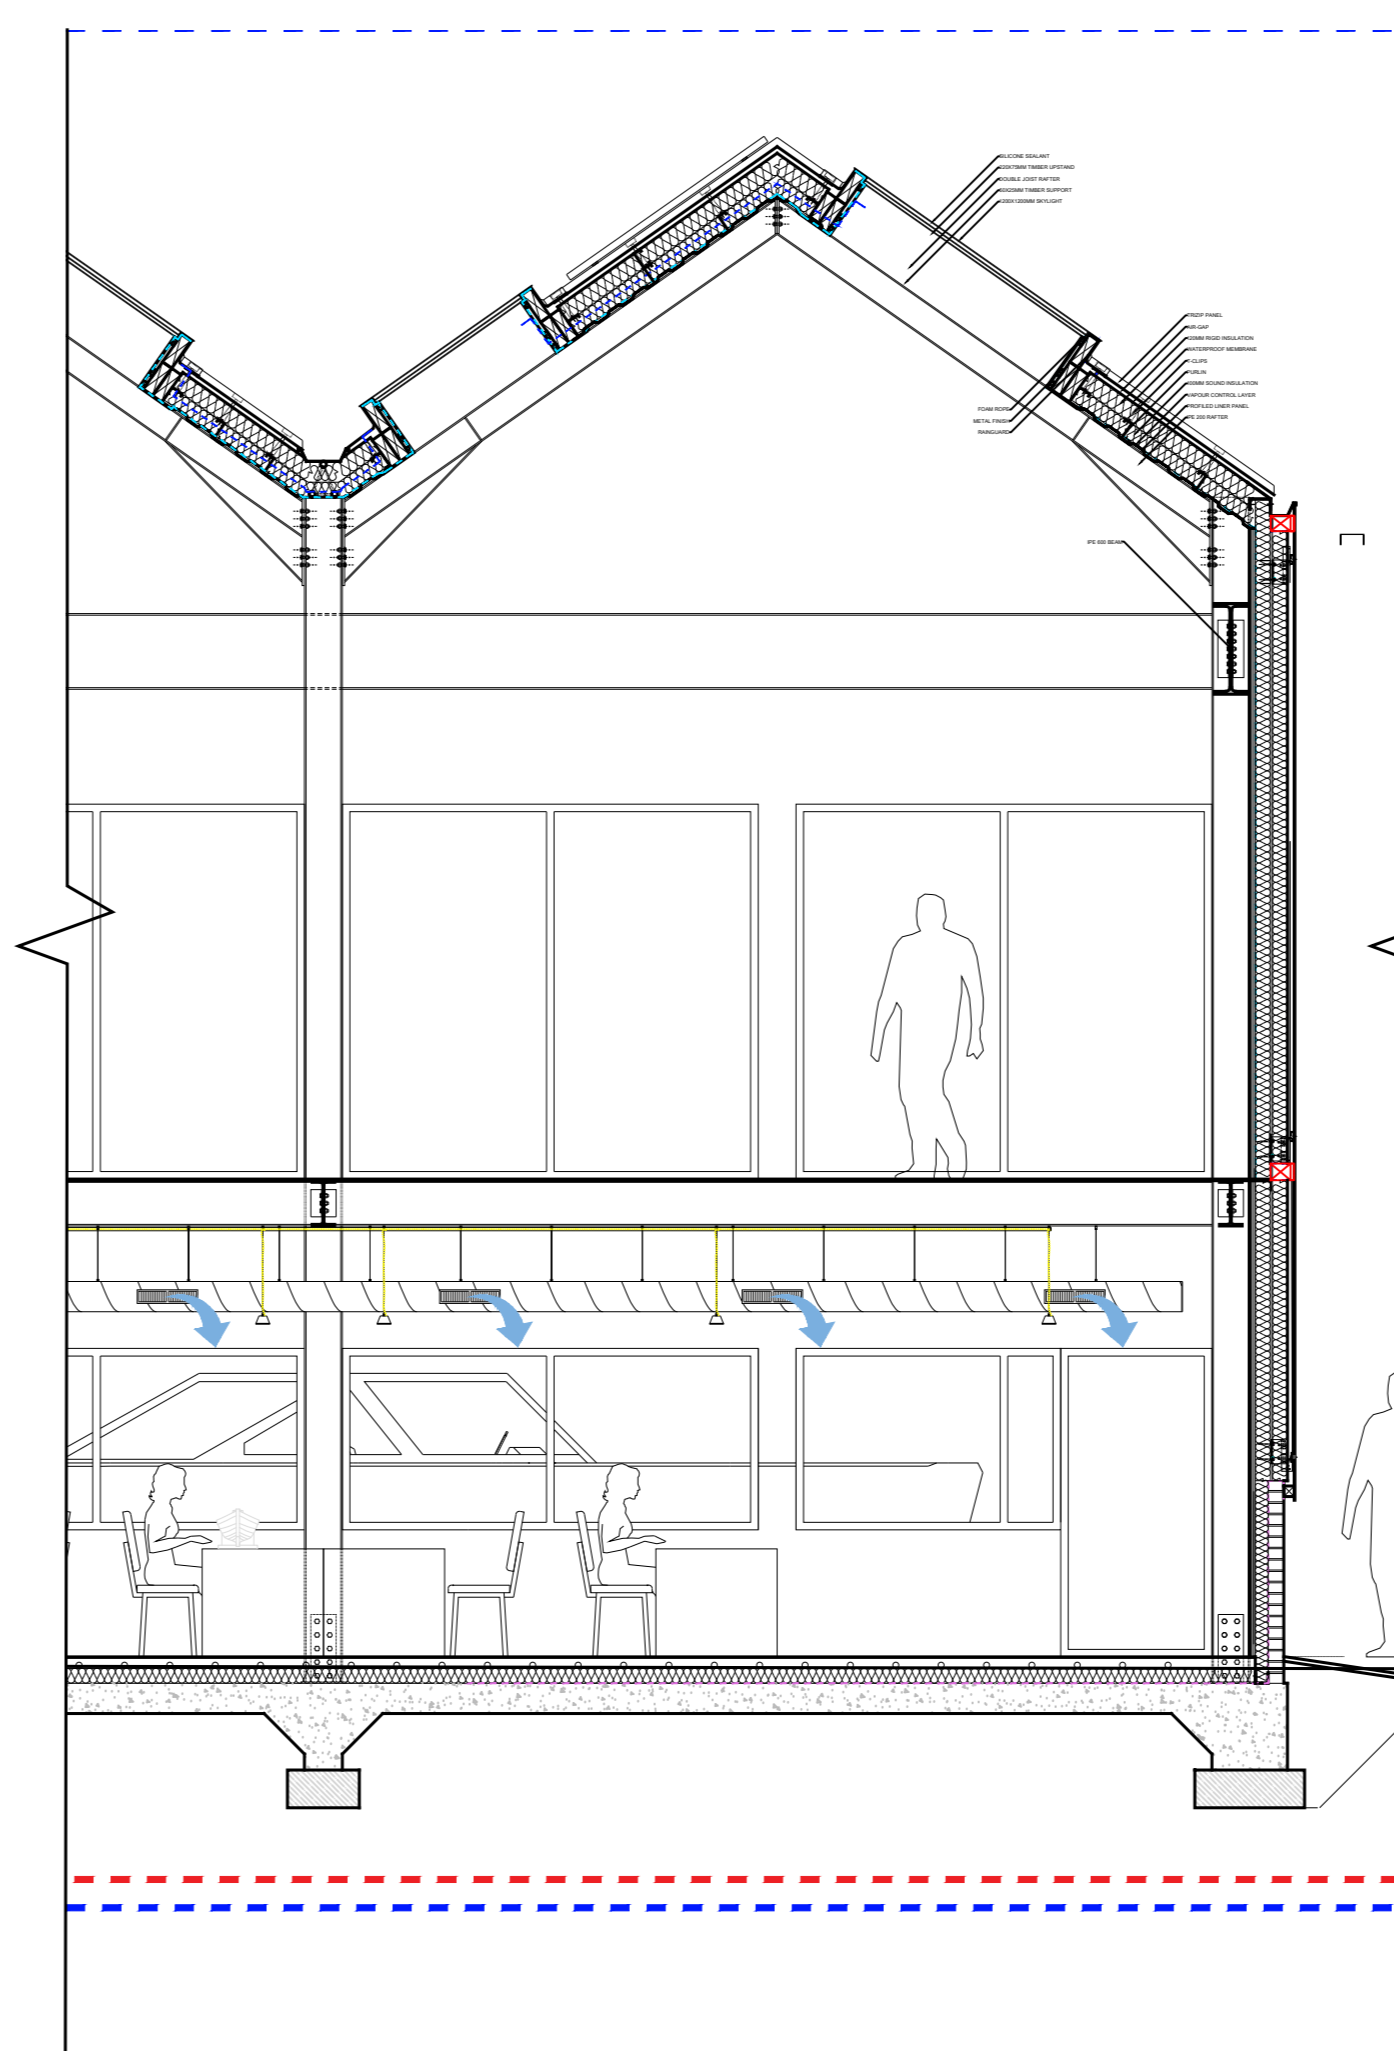








MODEL MAKING CLASSROOM

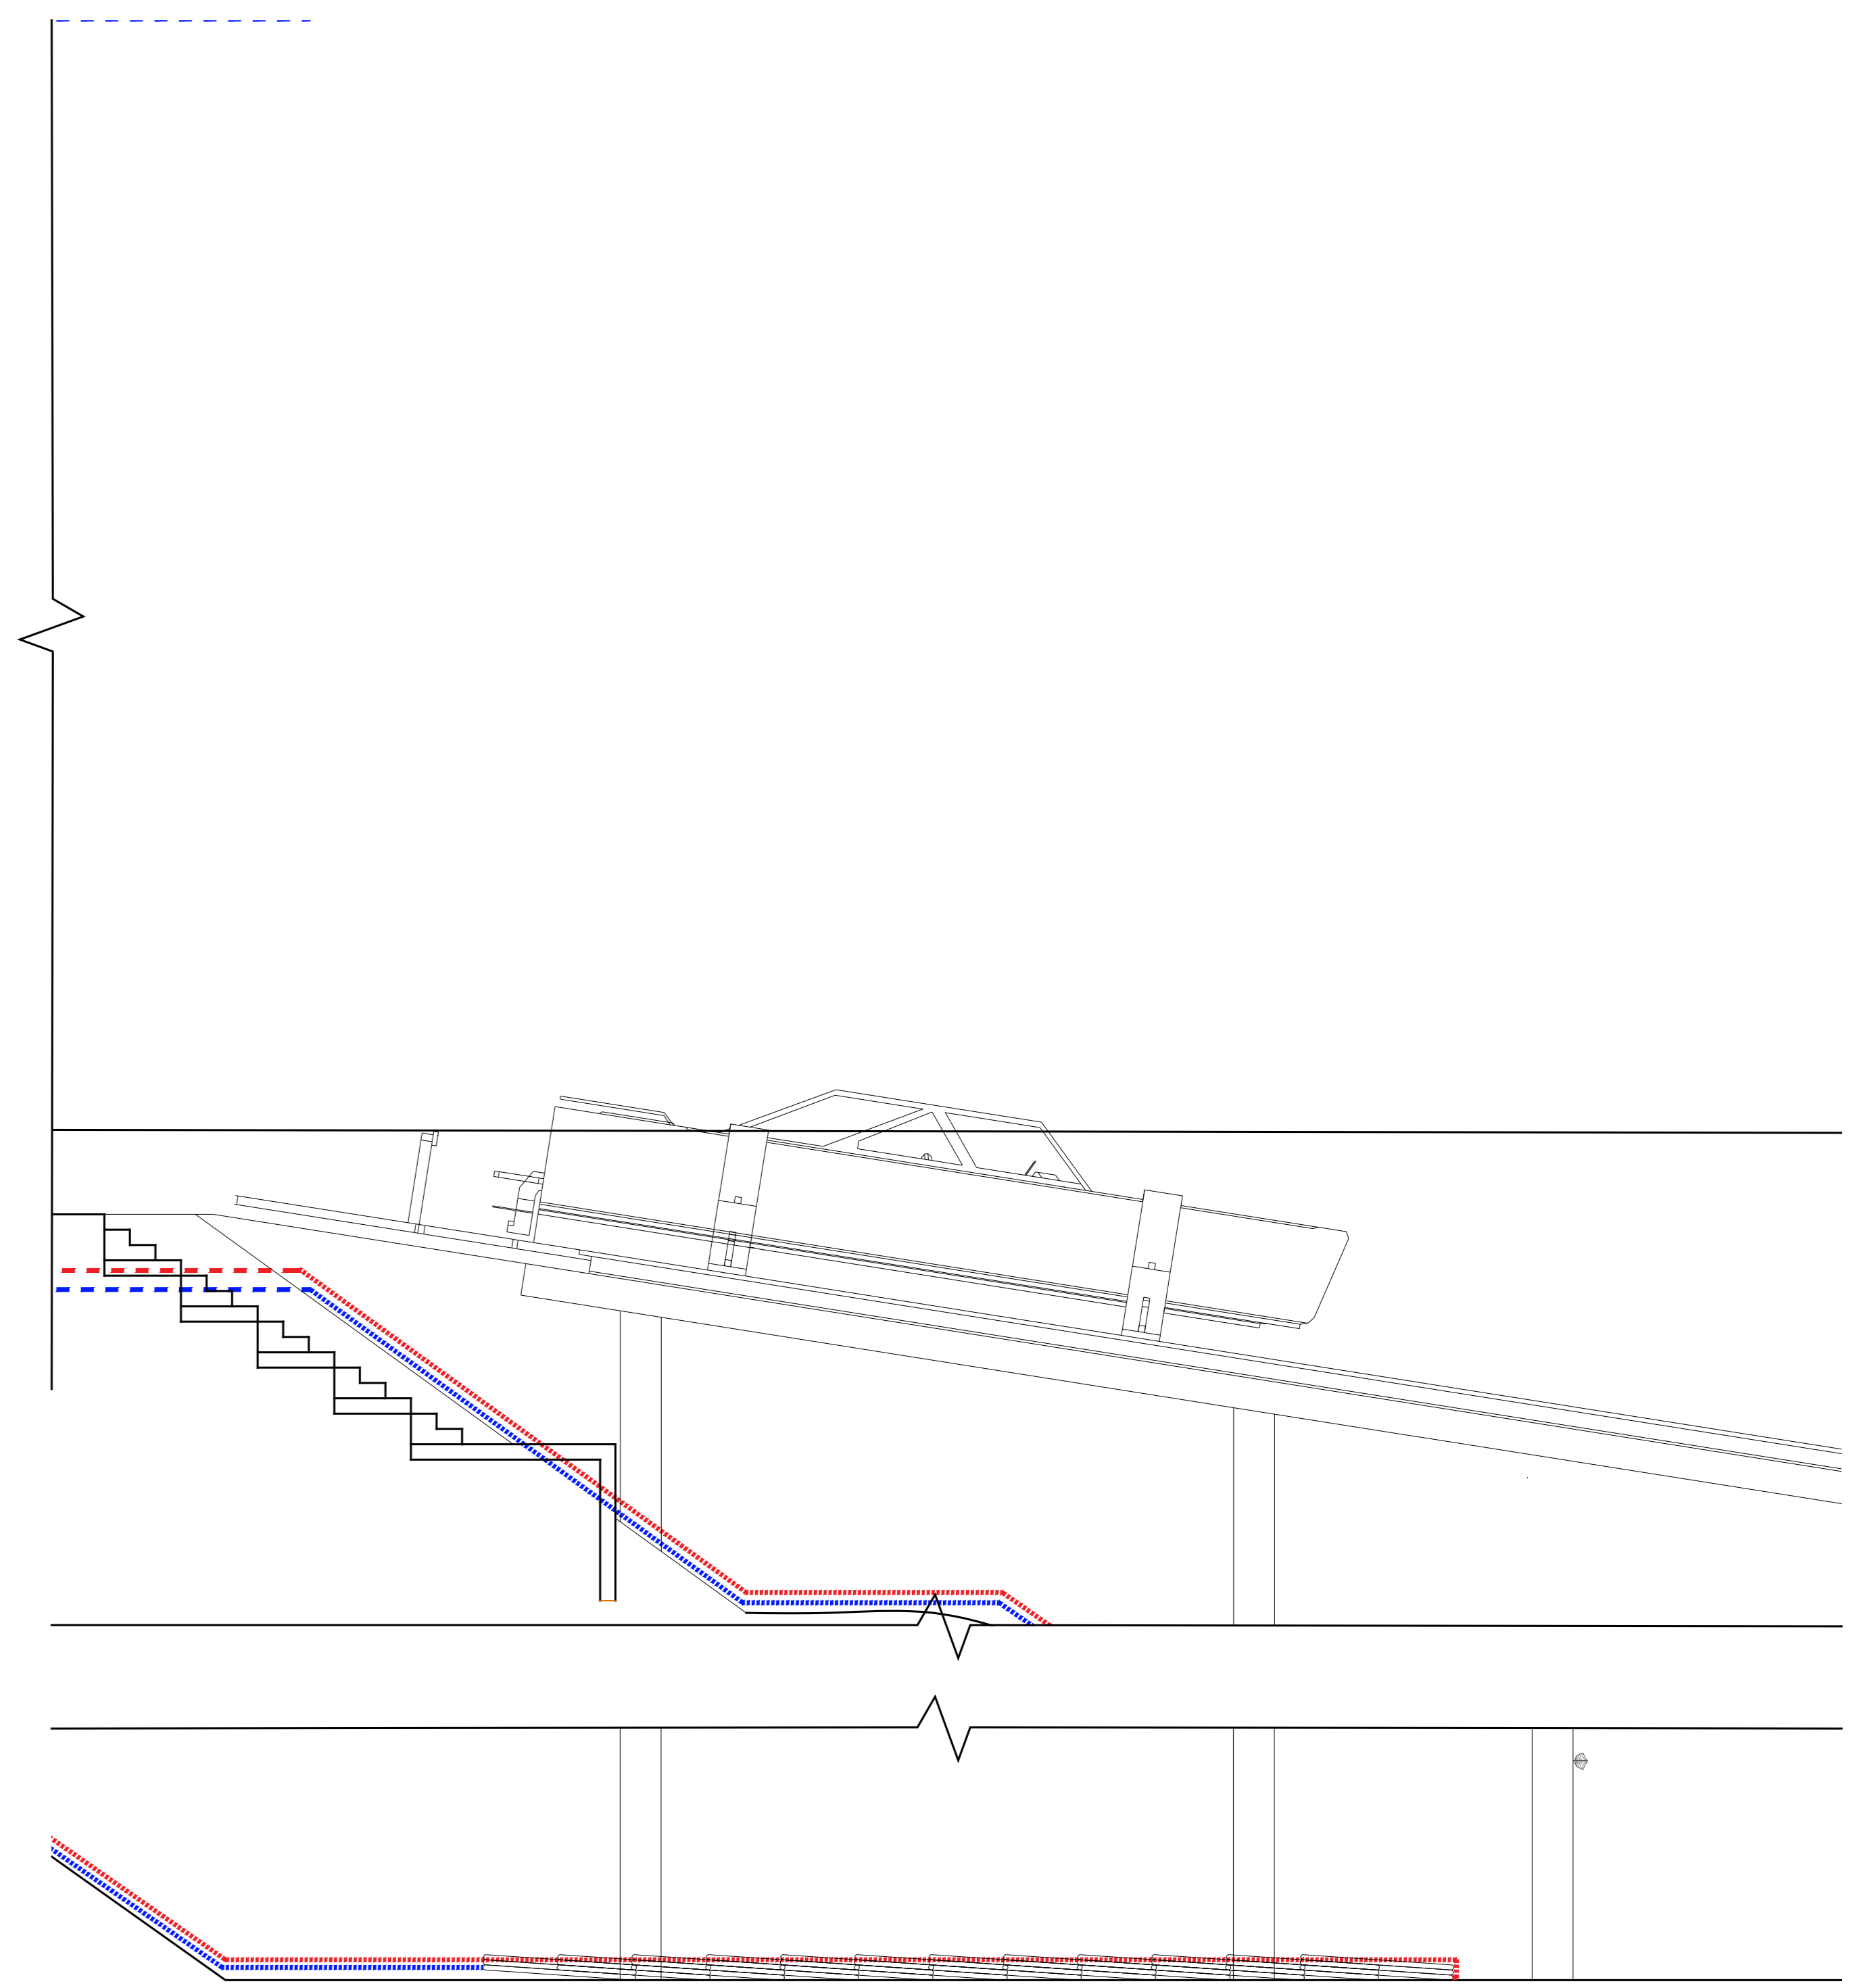


HEAT PUMP COIL SUBMERGED IN CLYDE RIVER

A0
 DETAILED LONG SECTION
 WITH SERVICES A-A
 SCALE:1:50

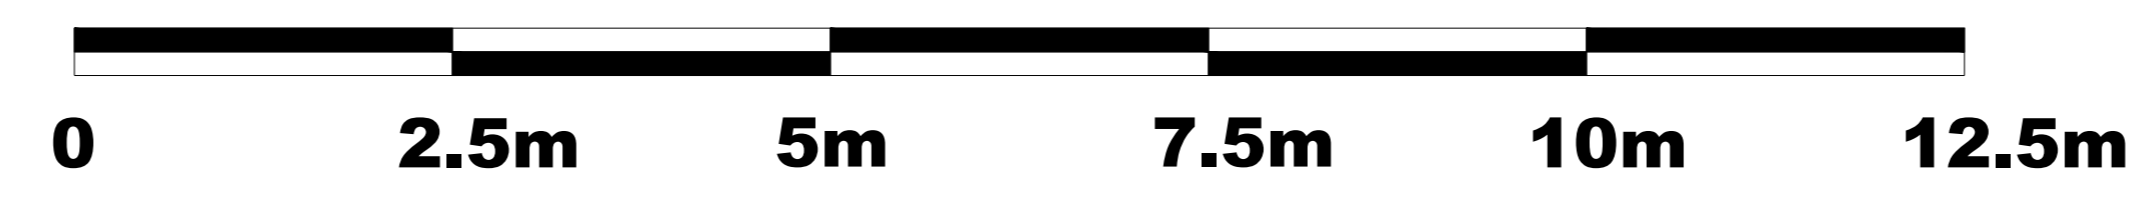

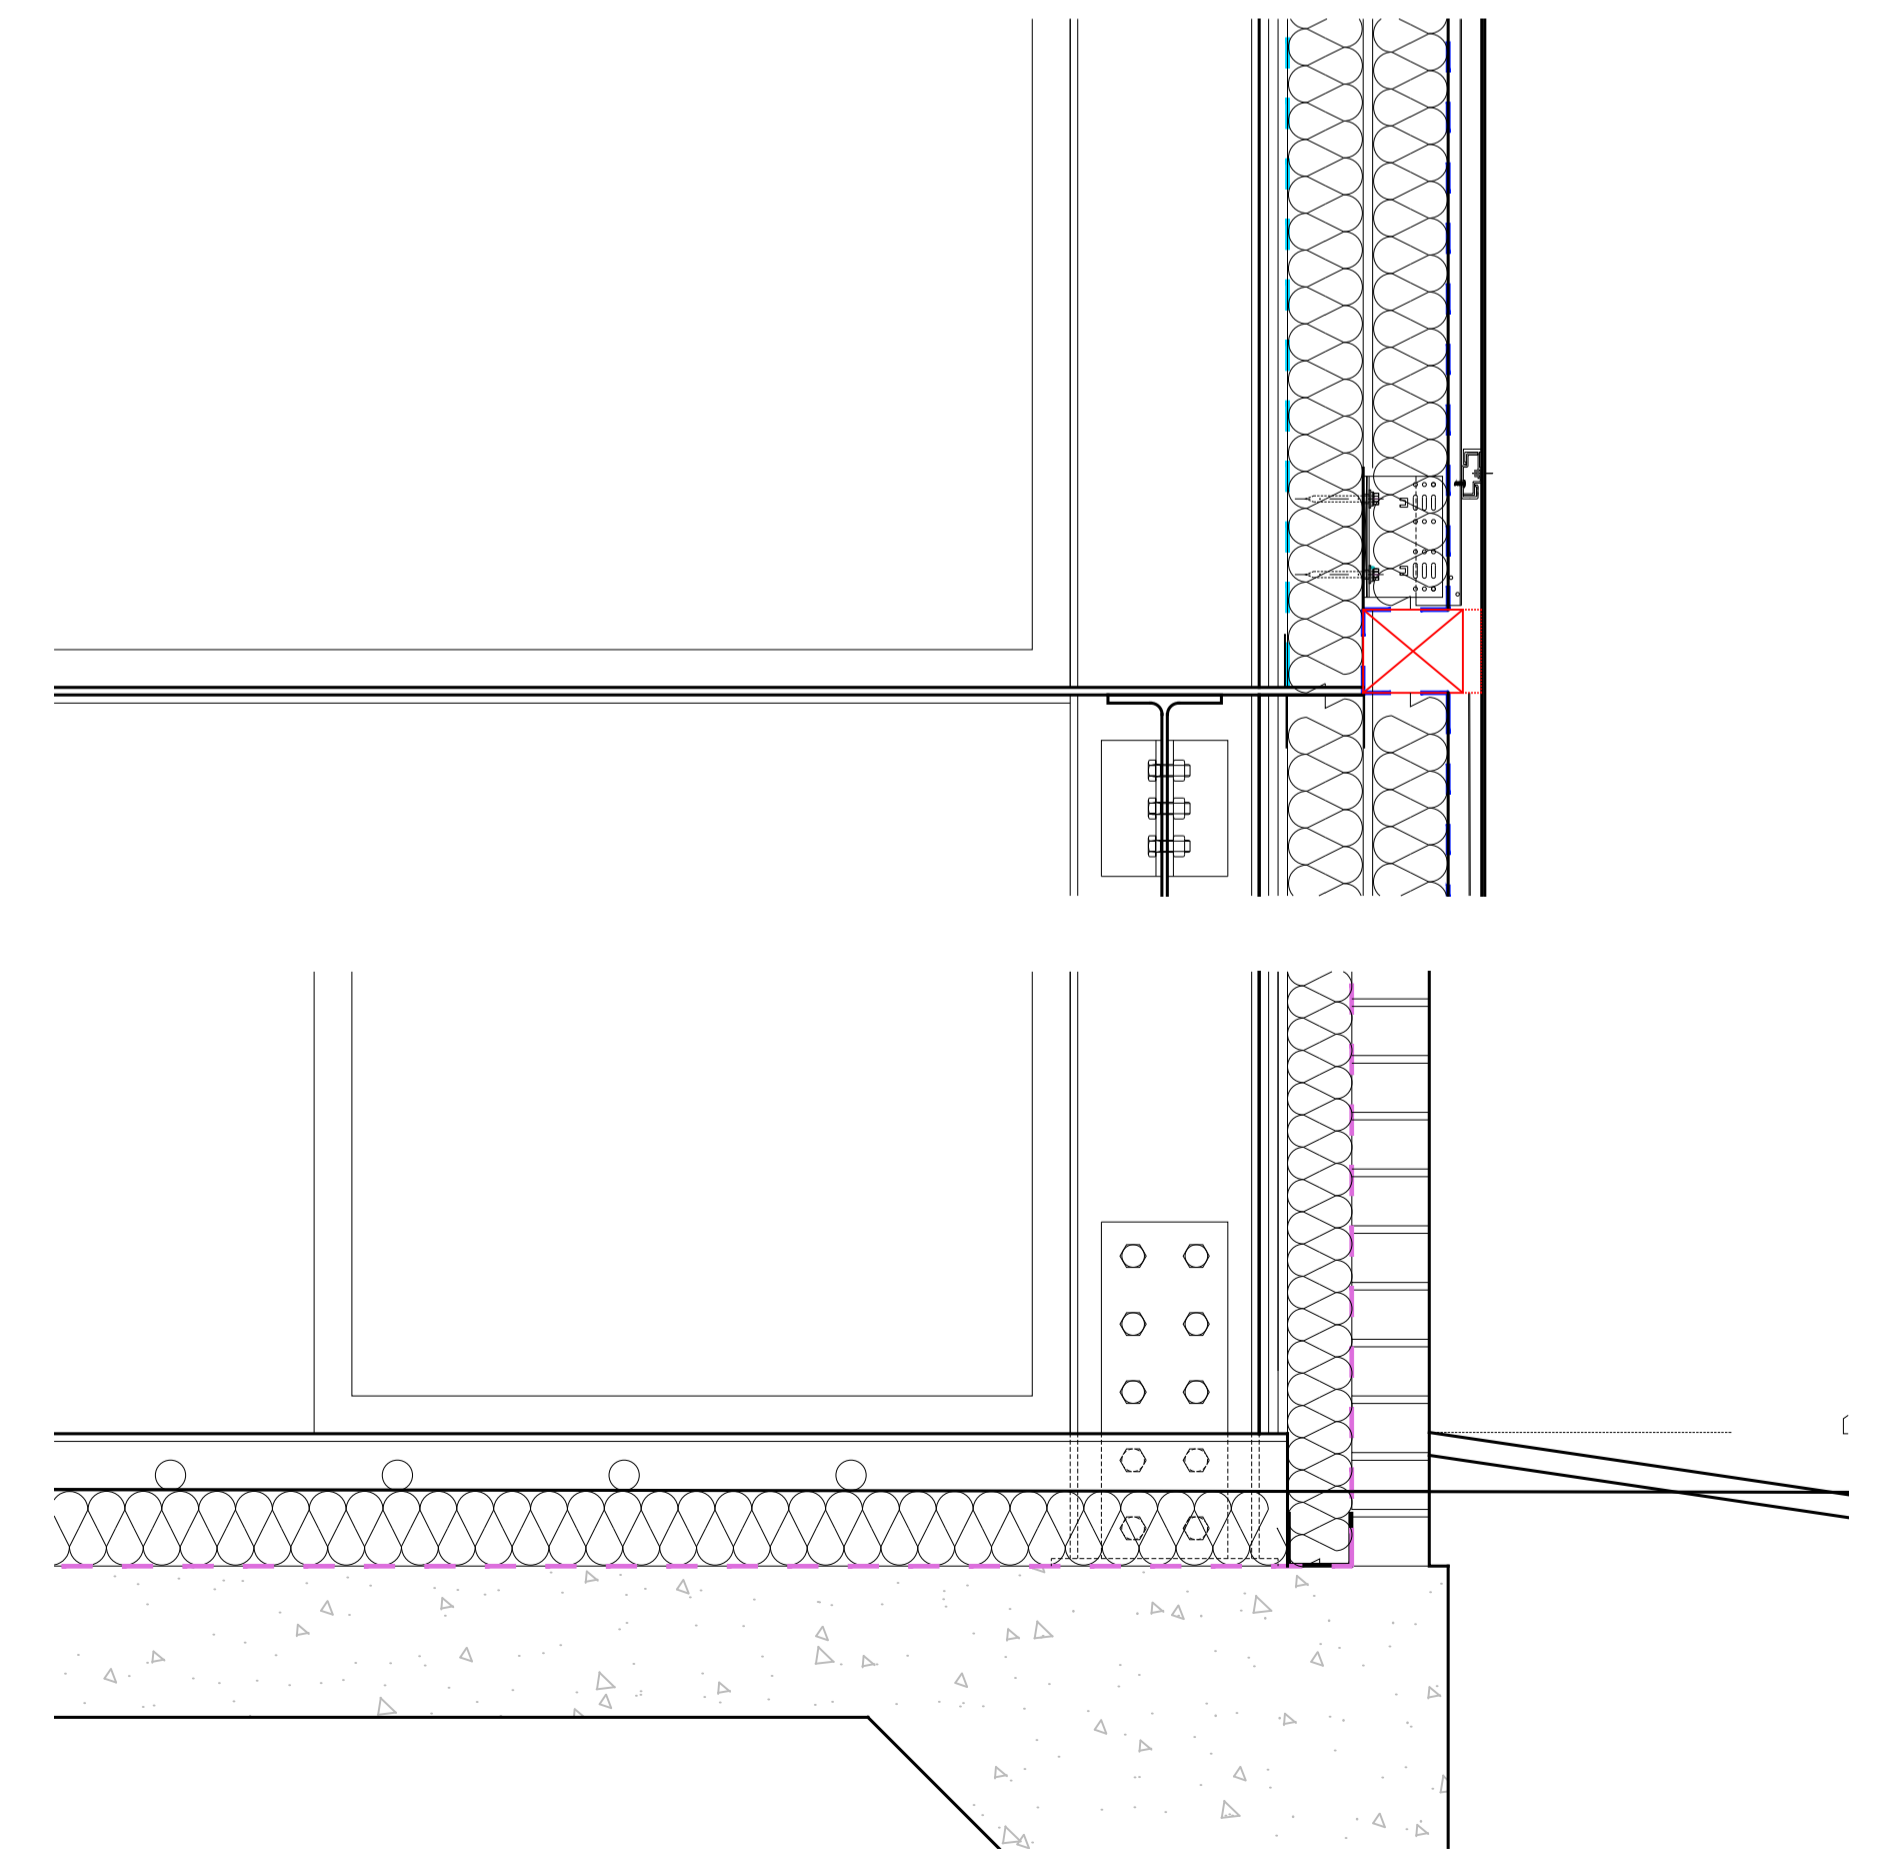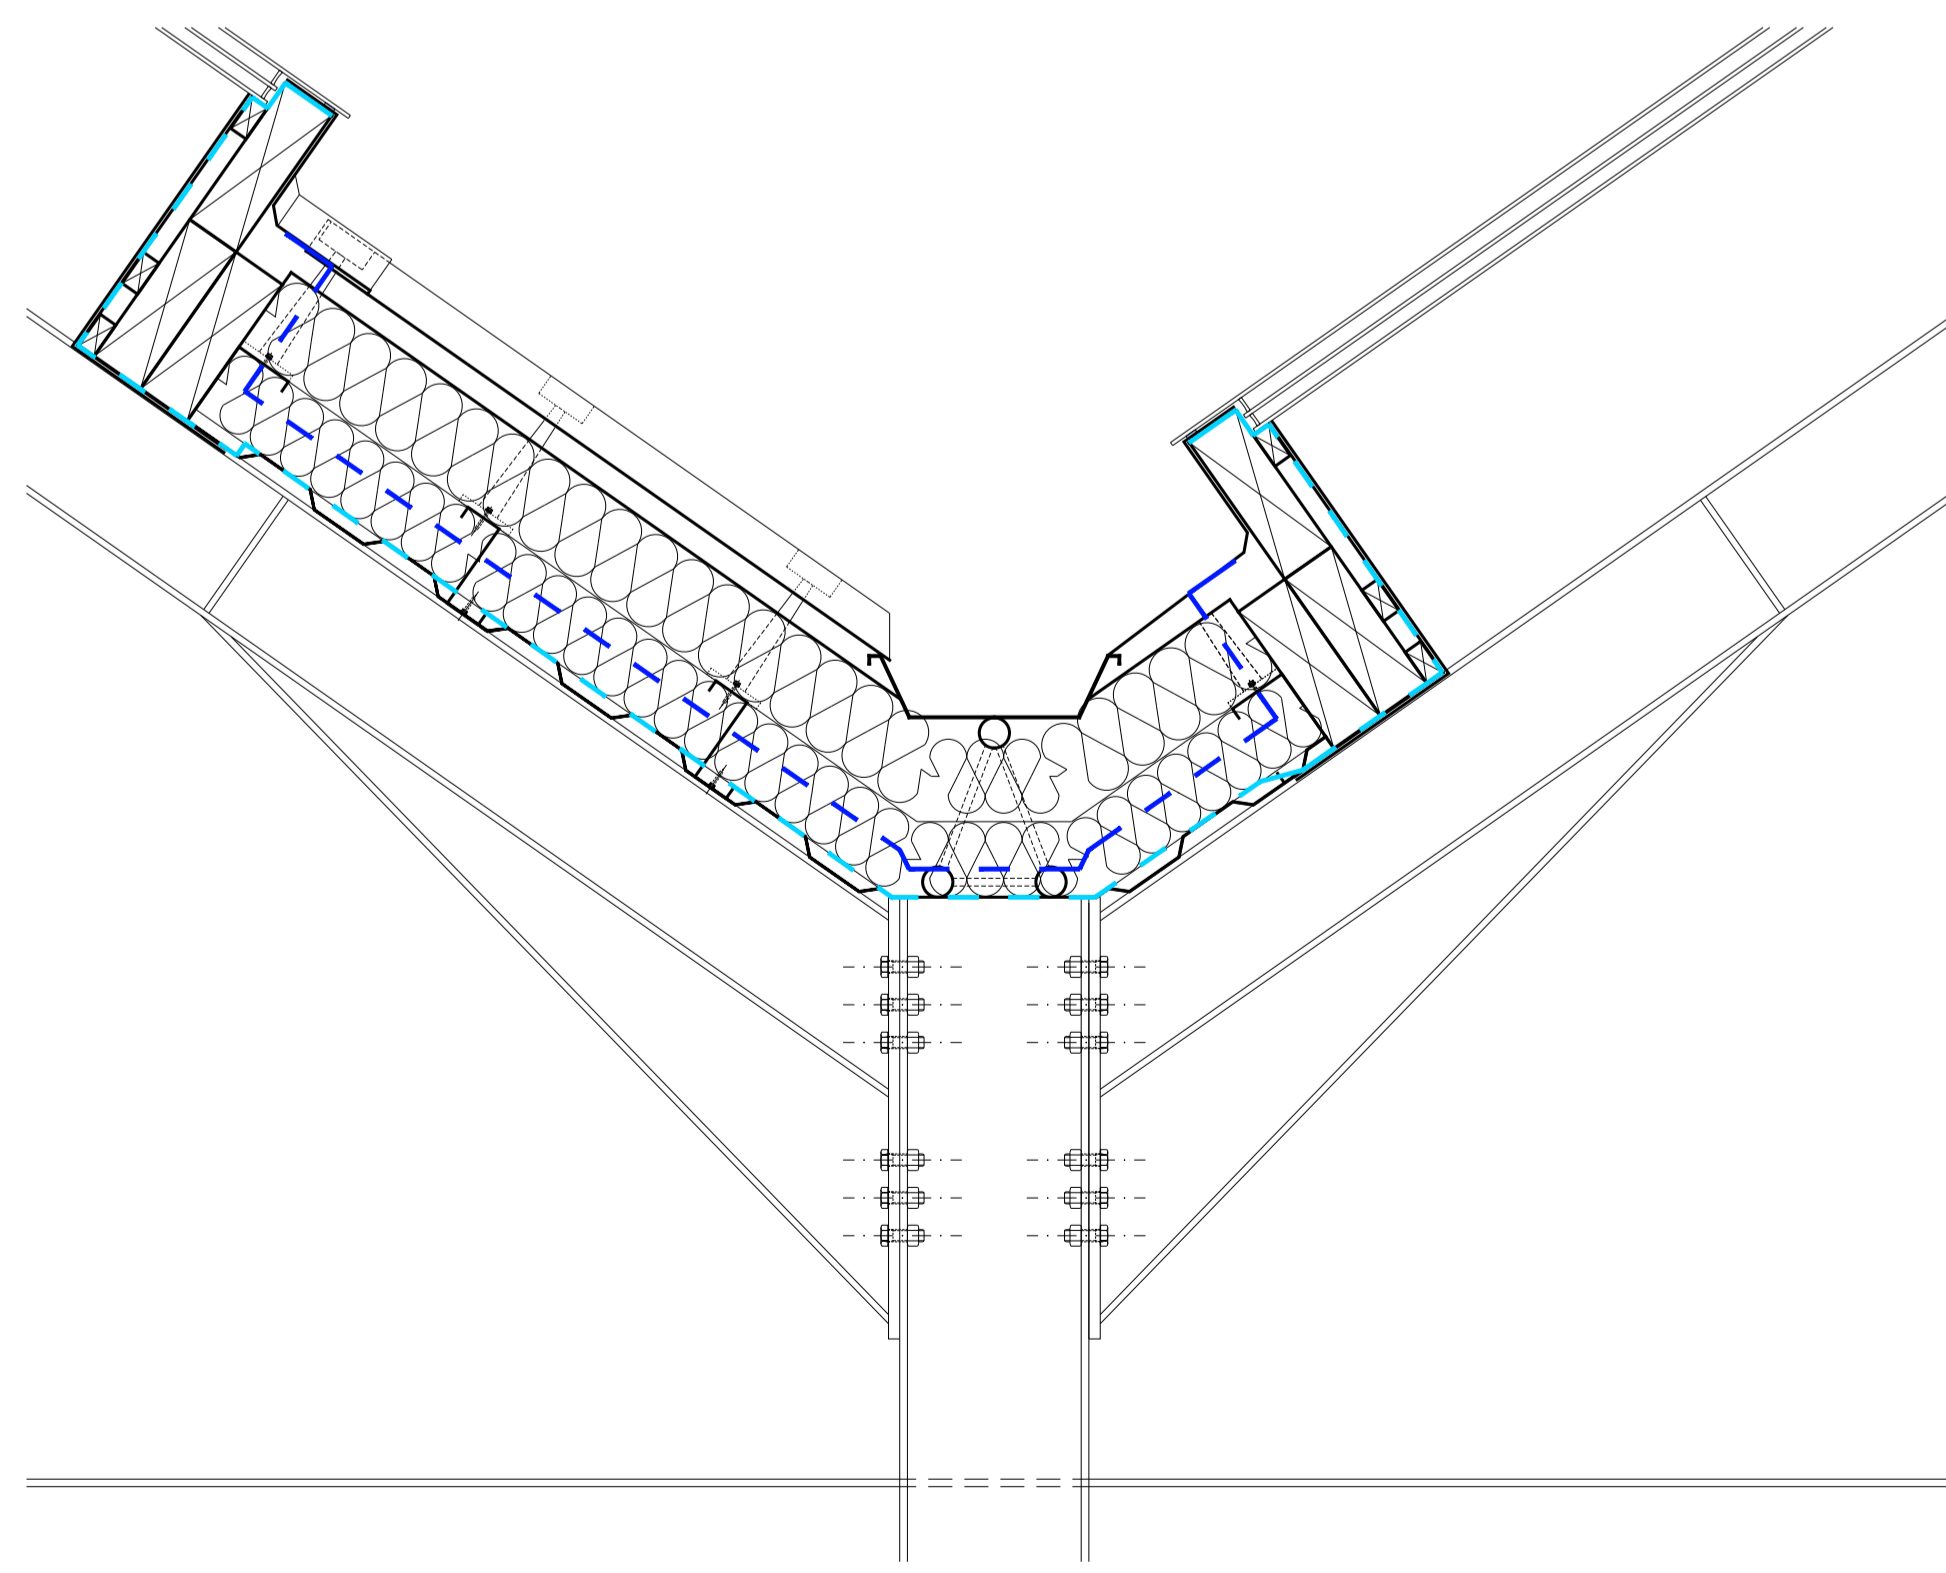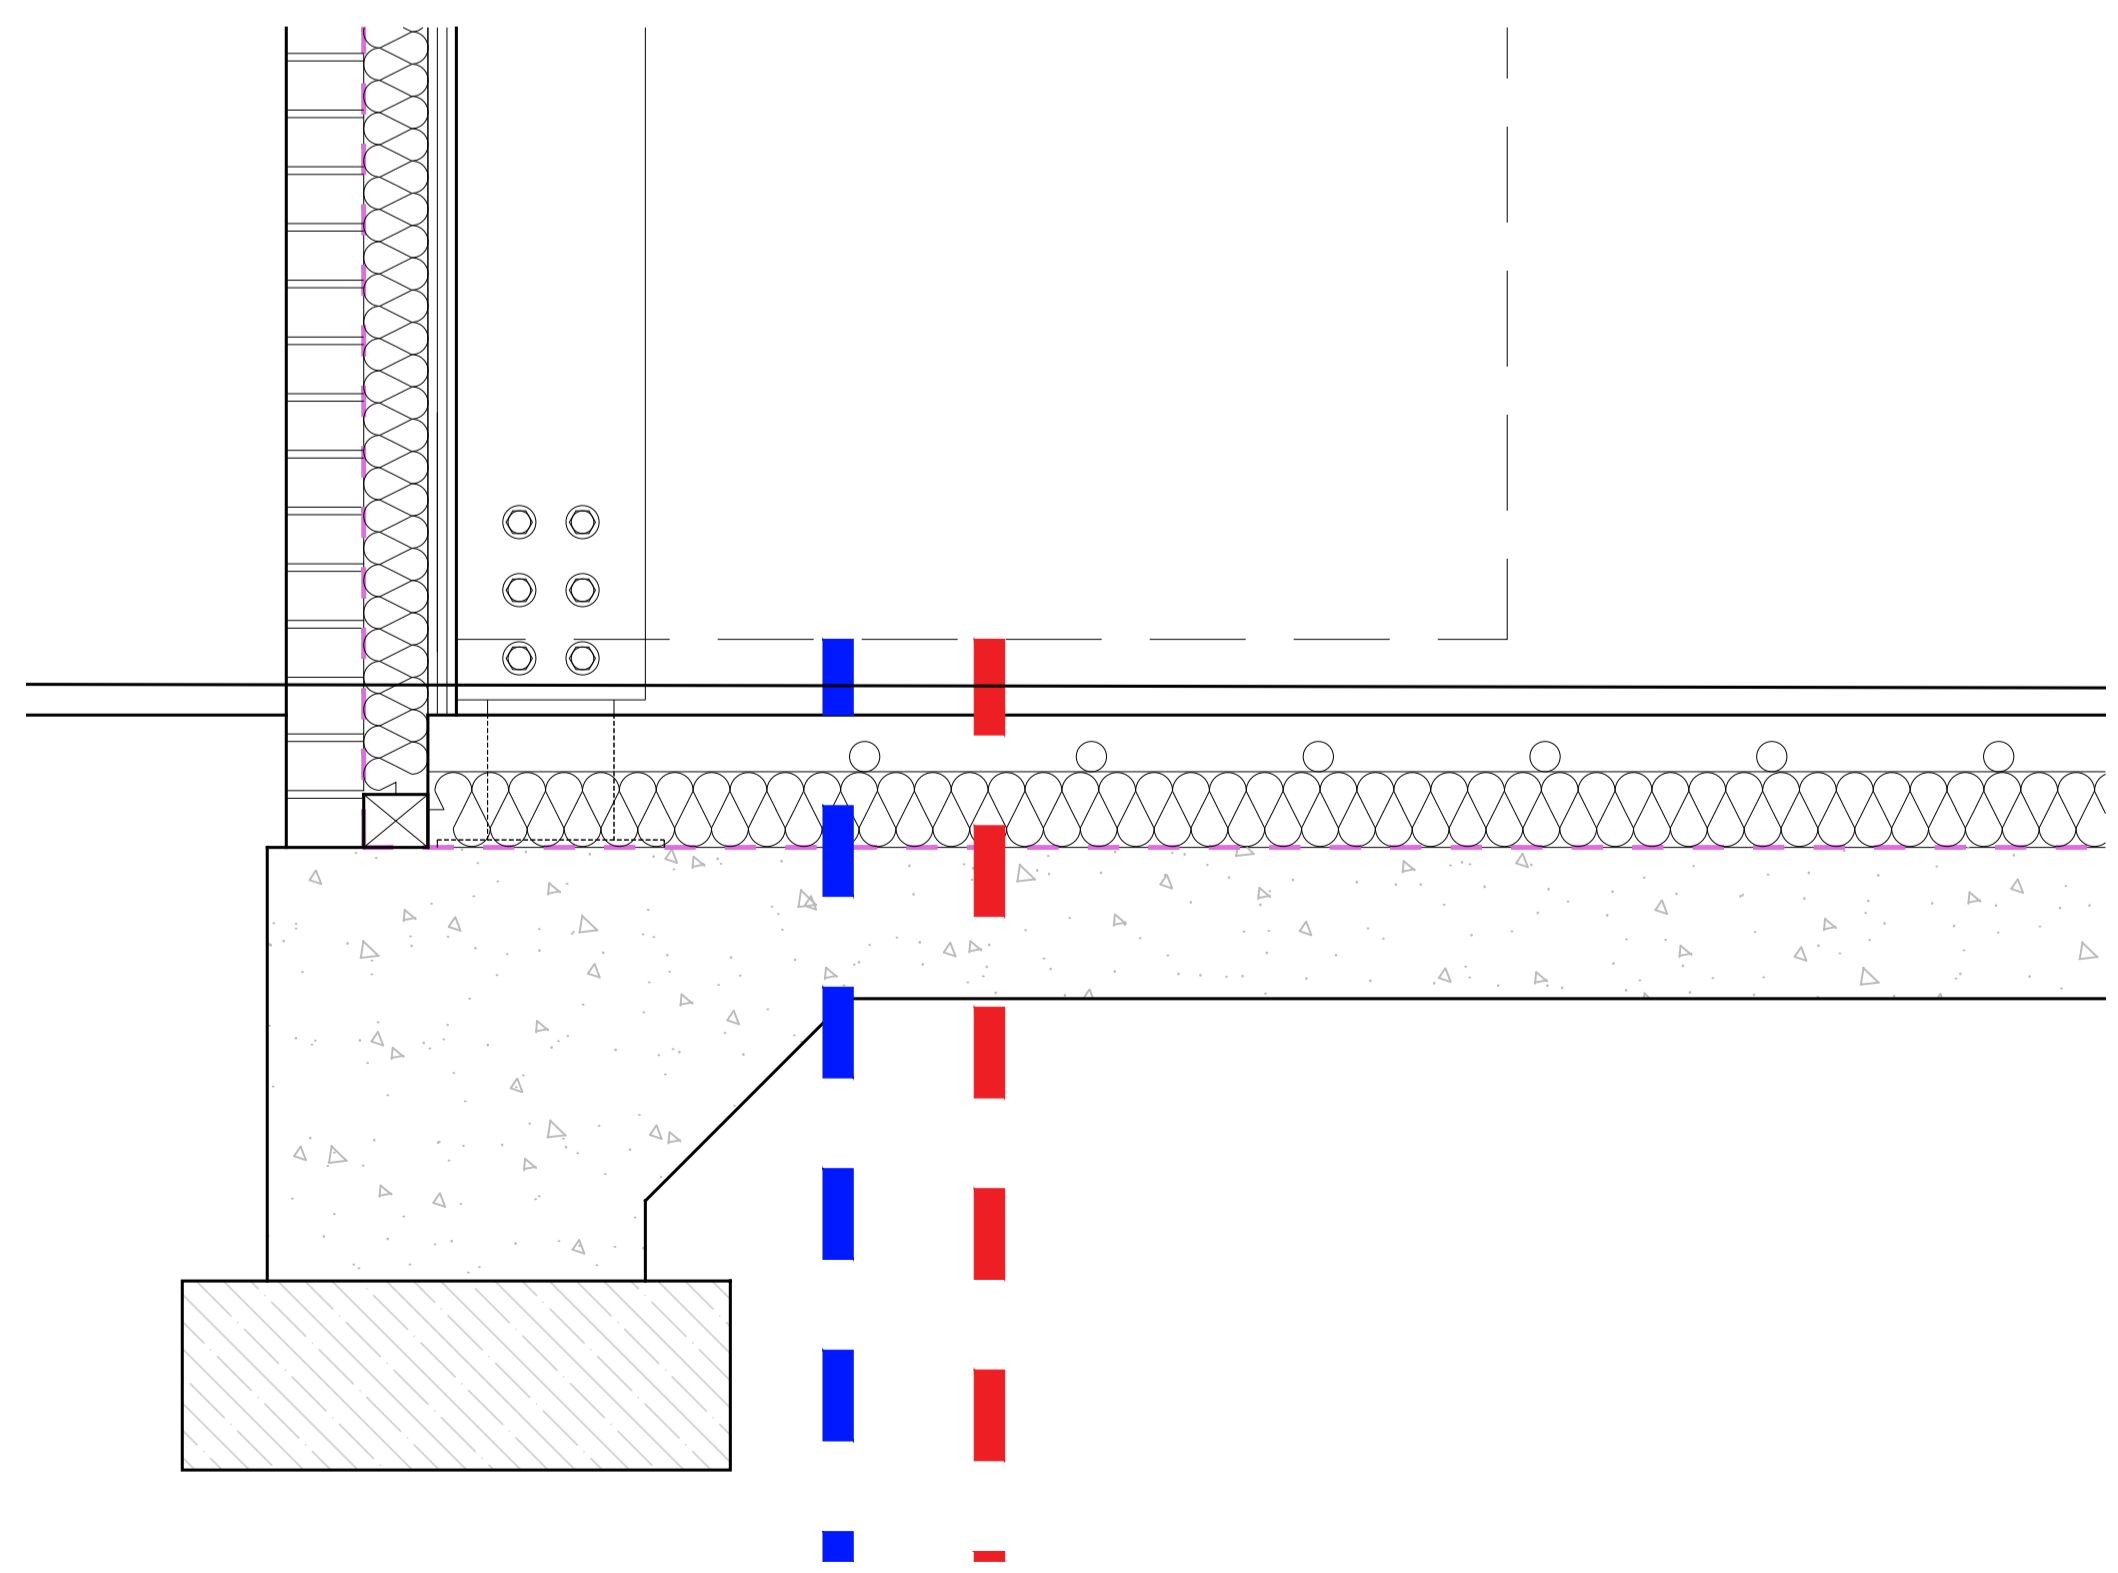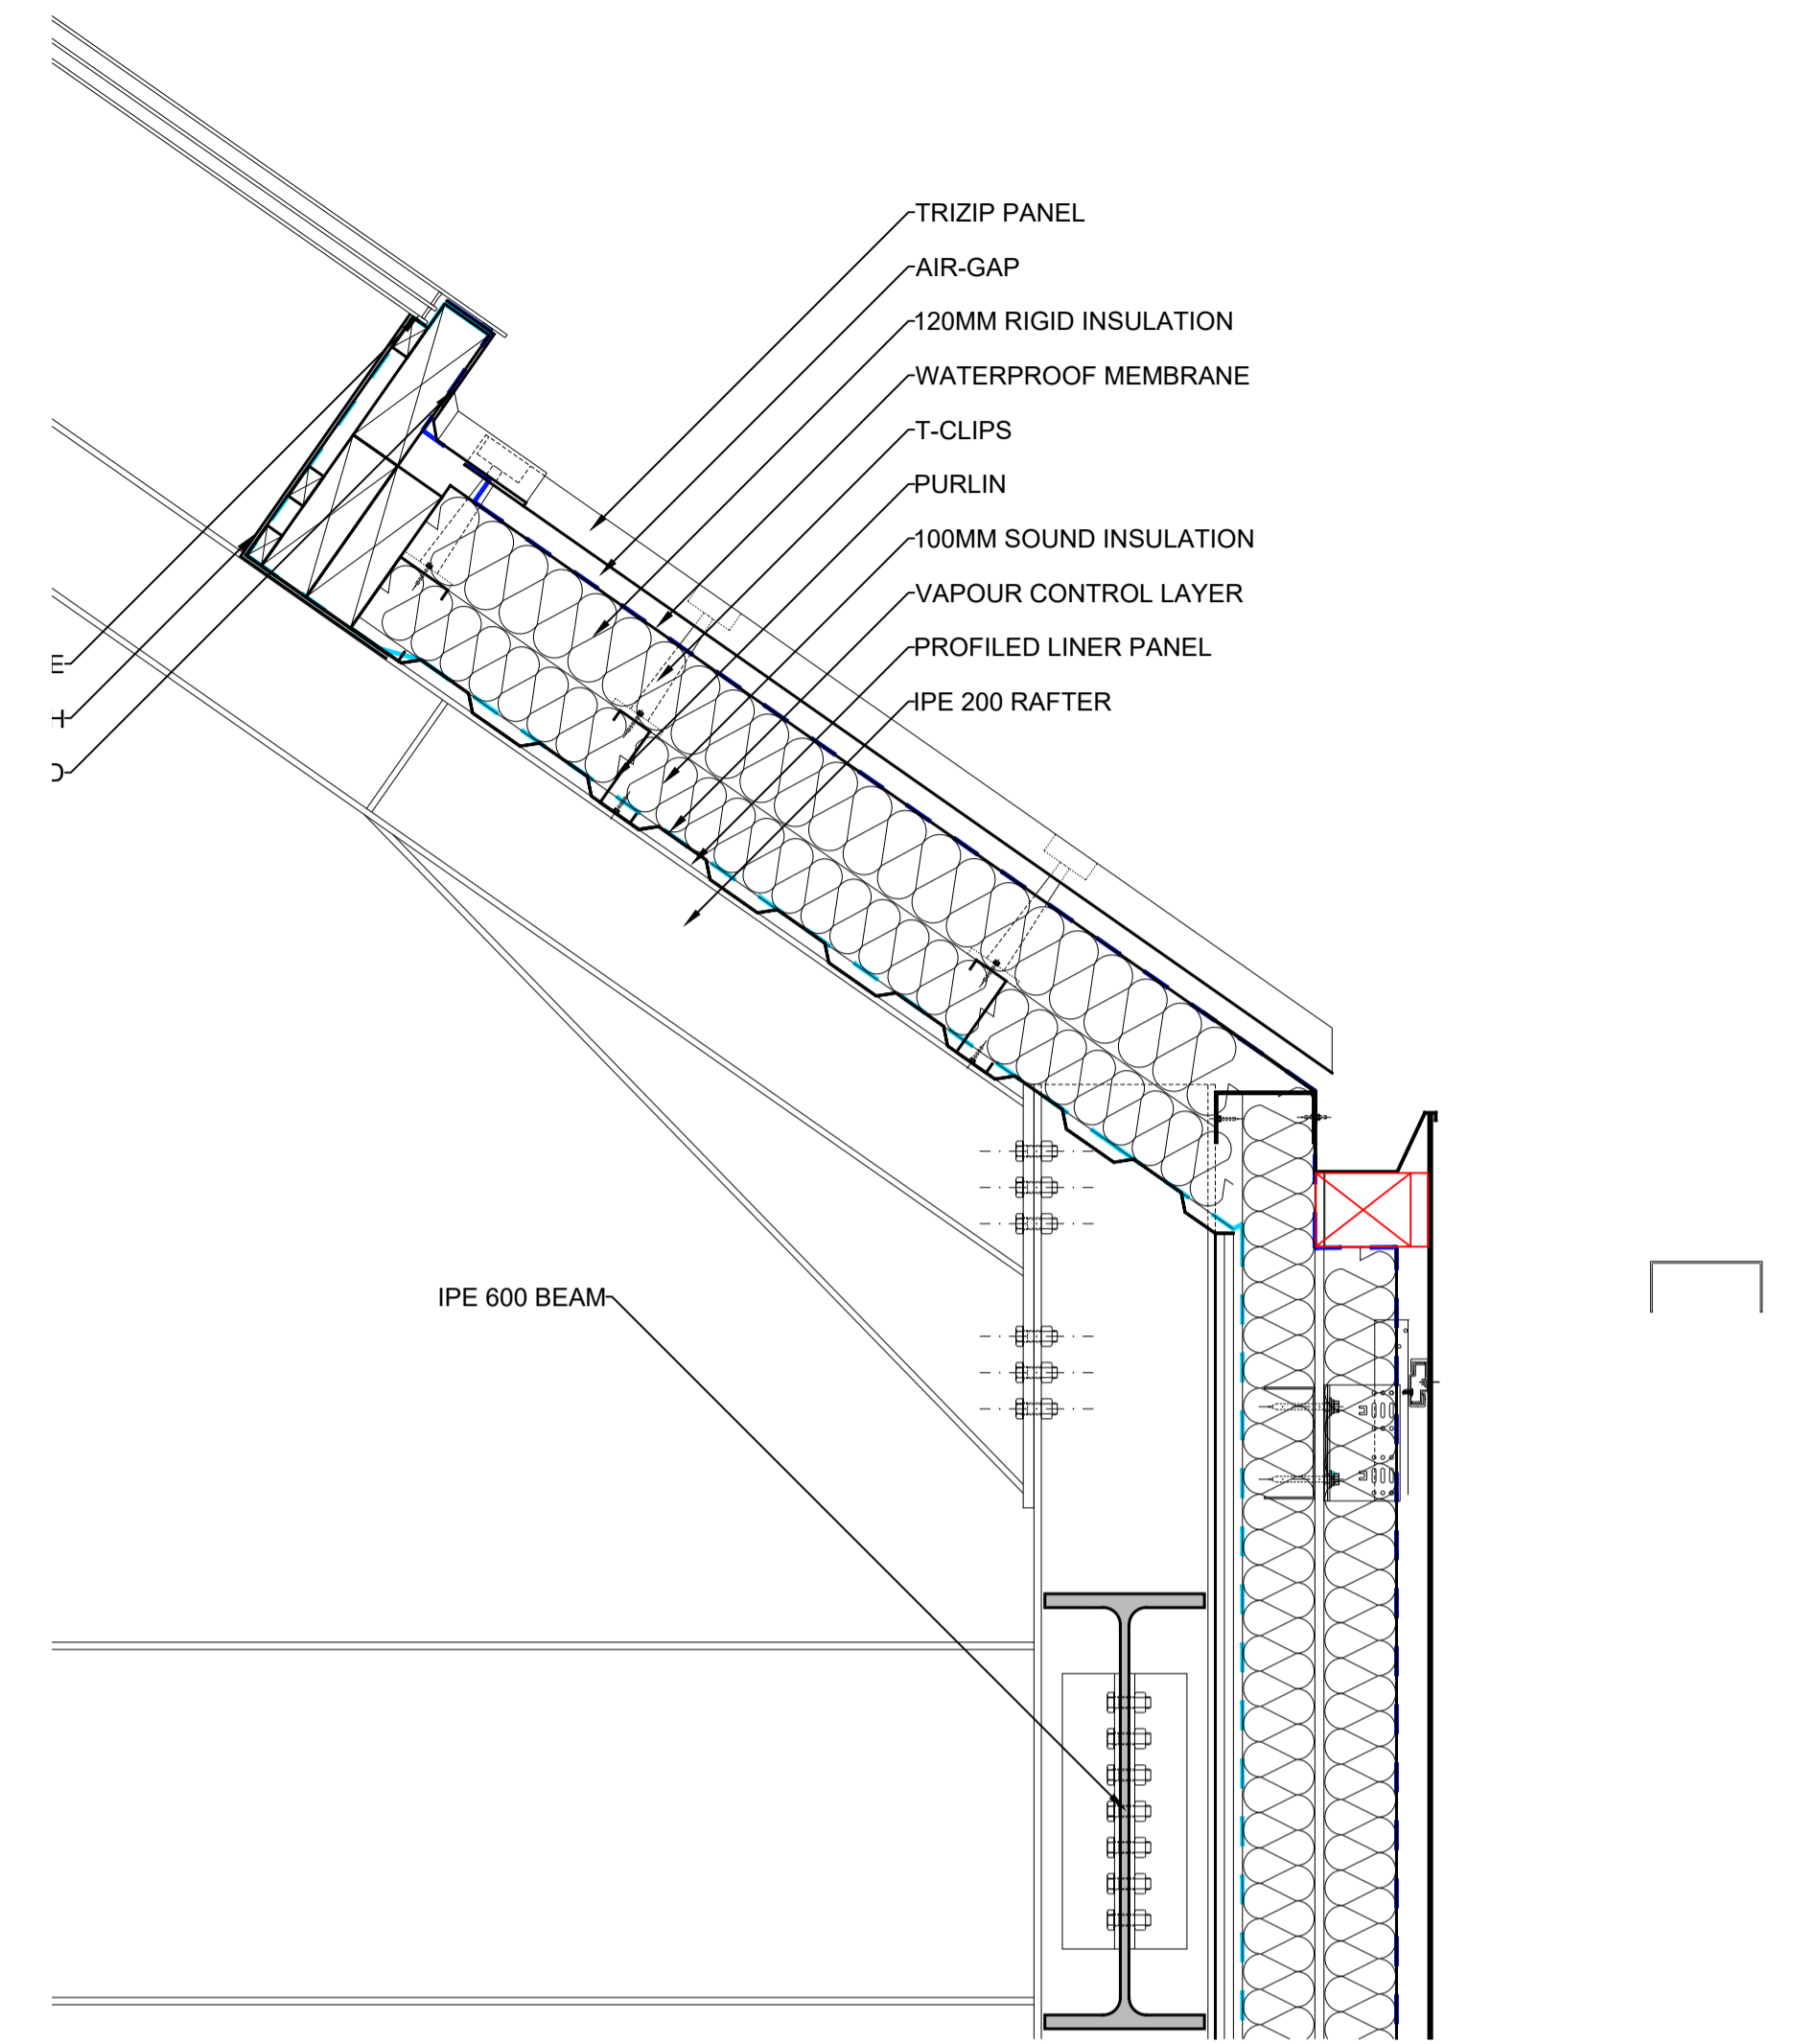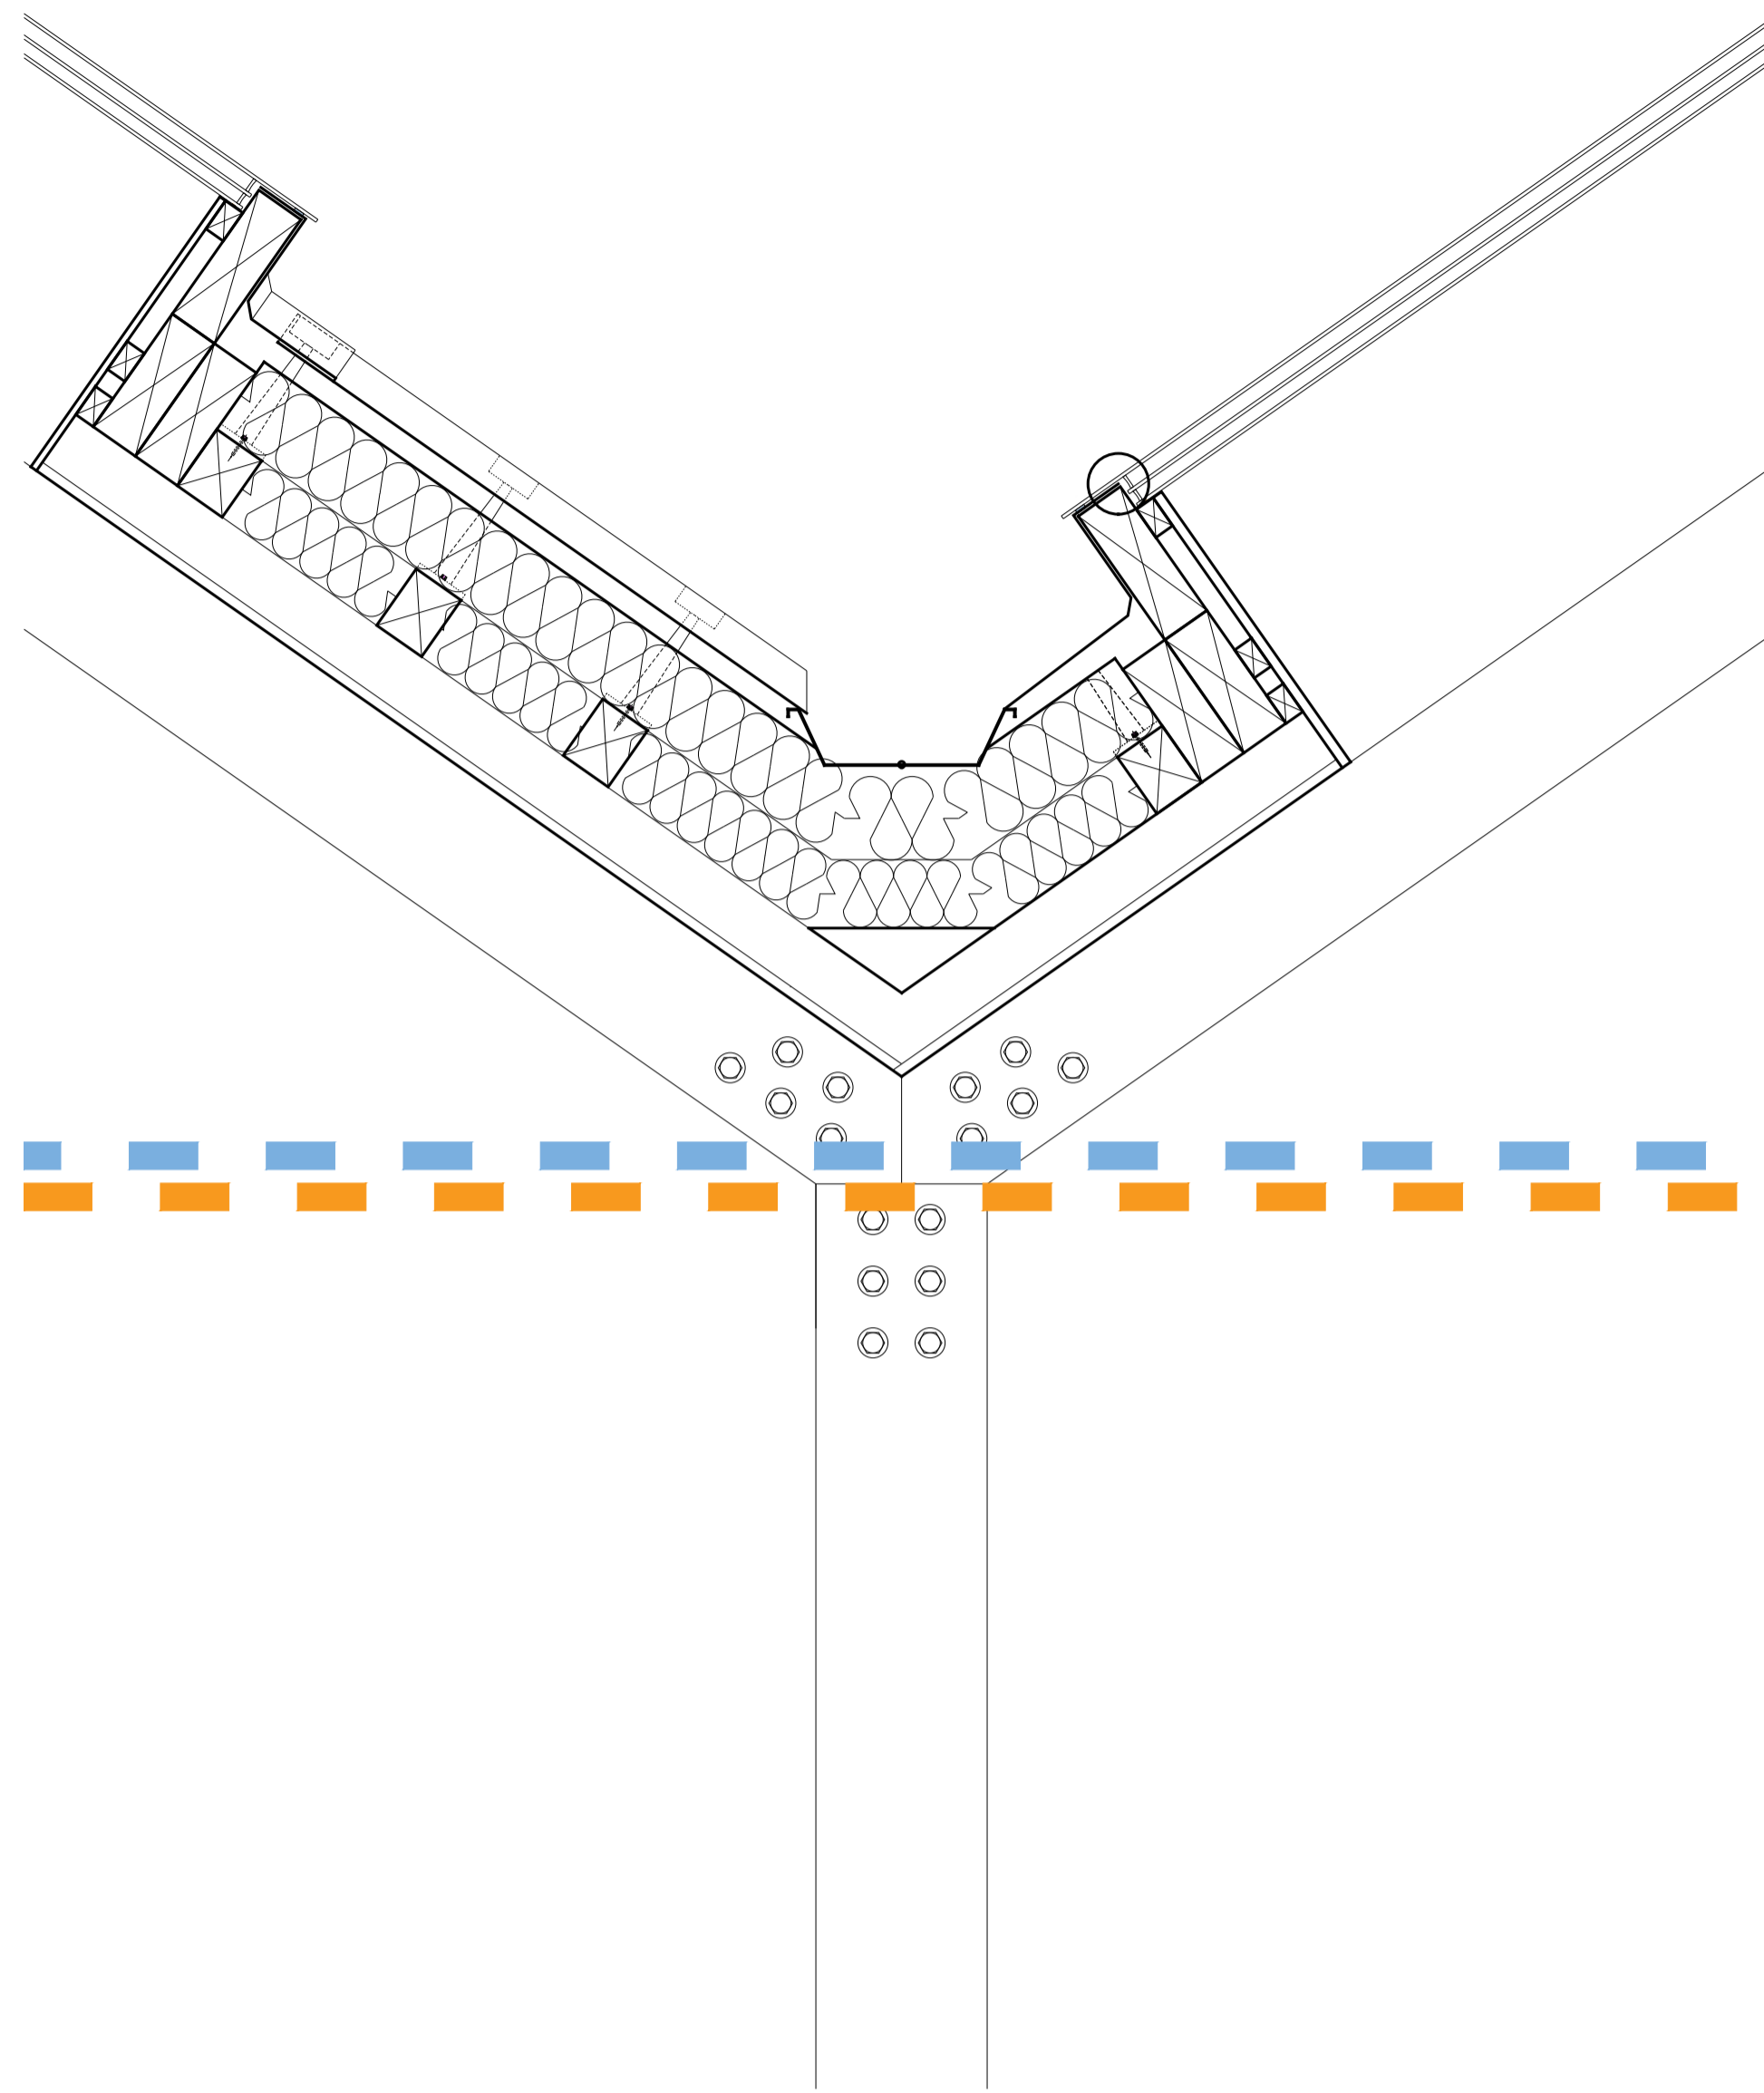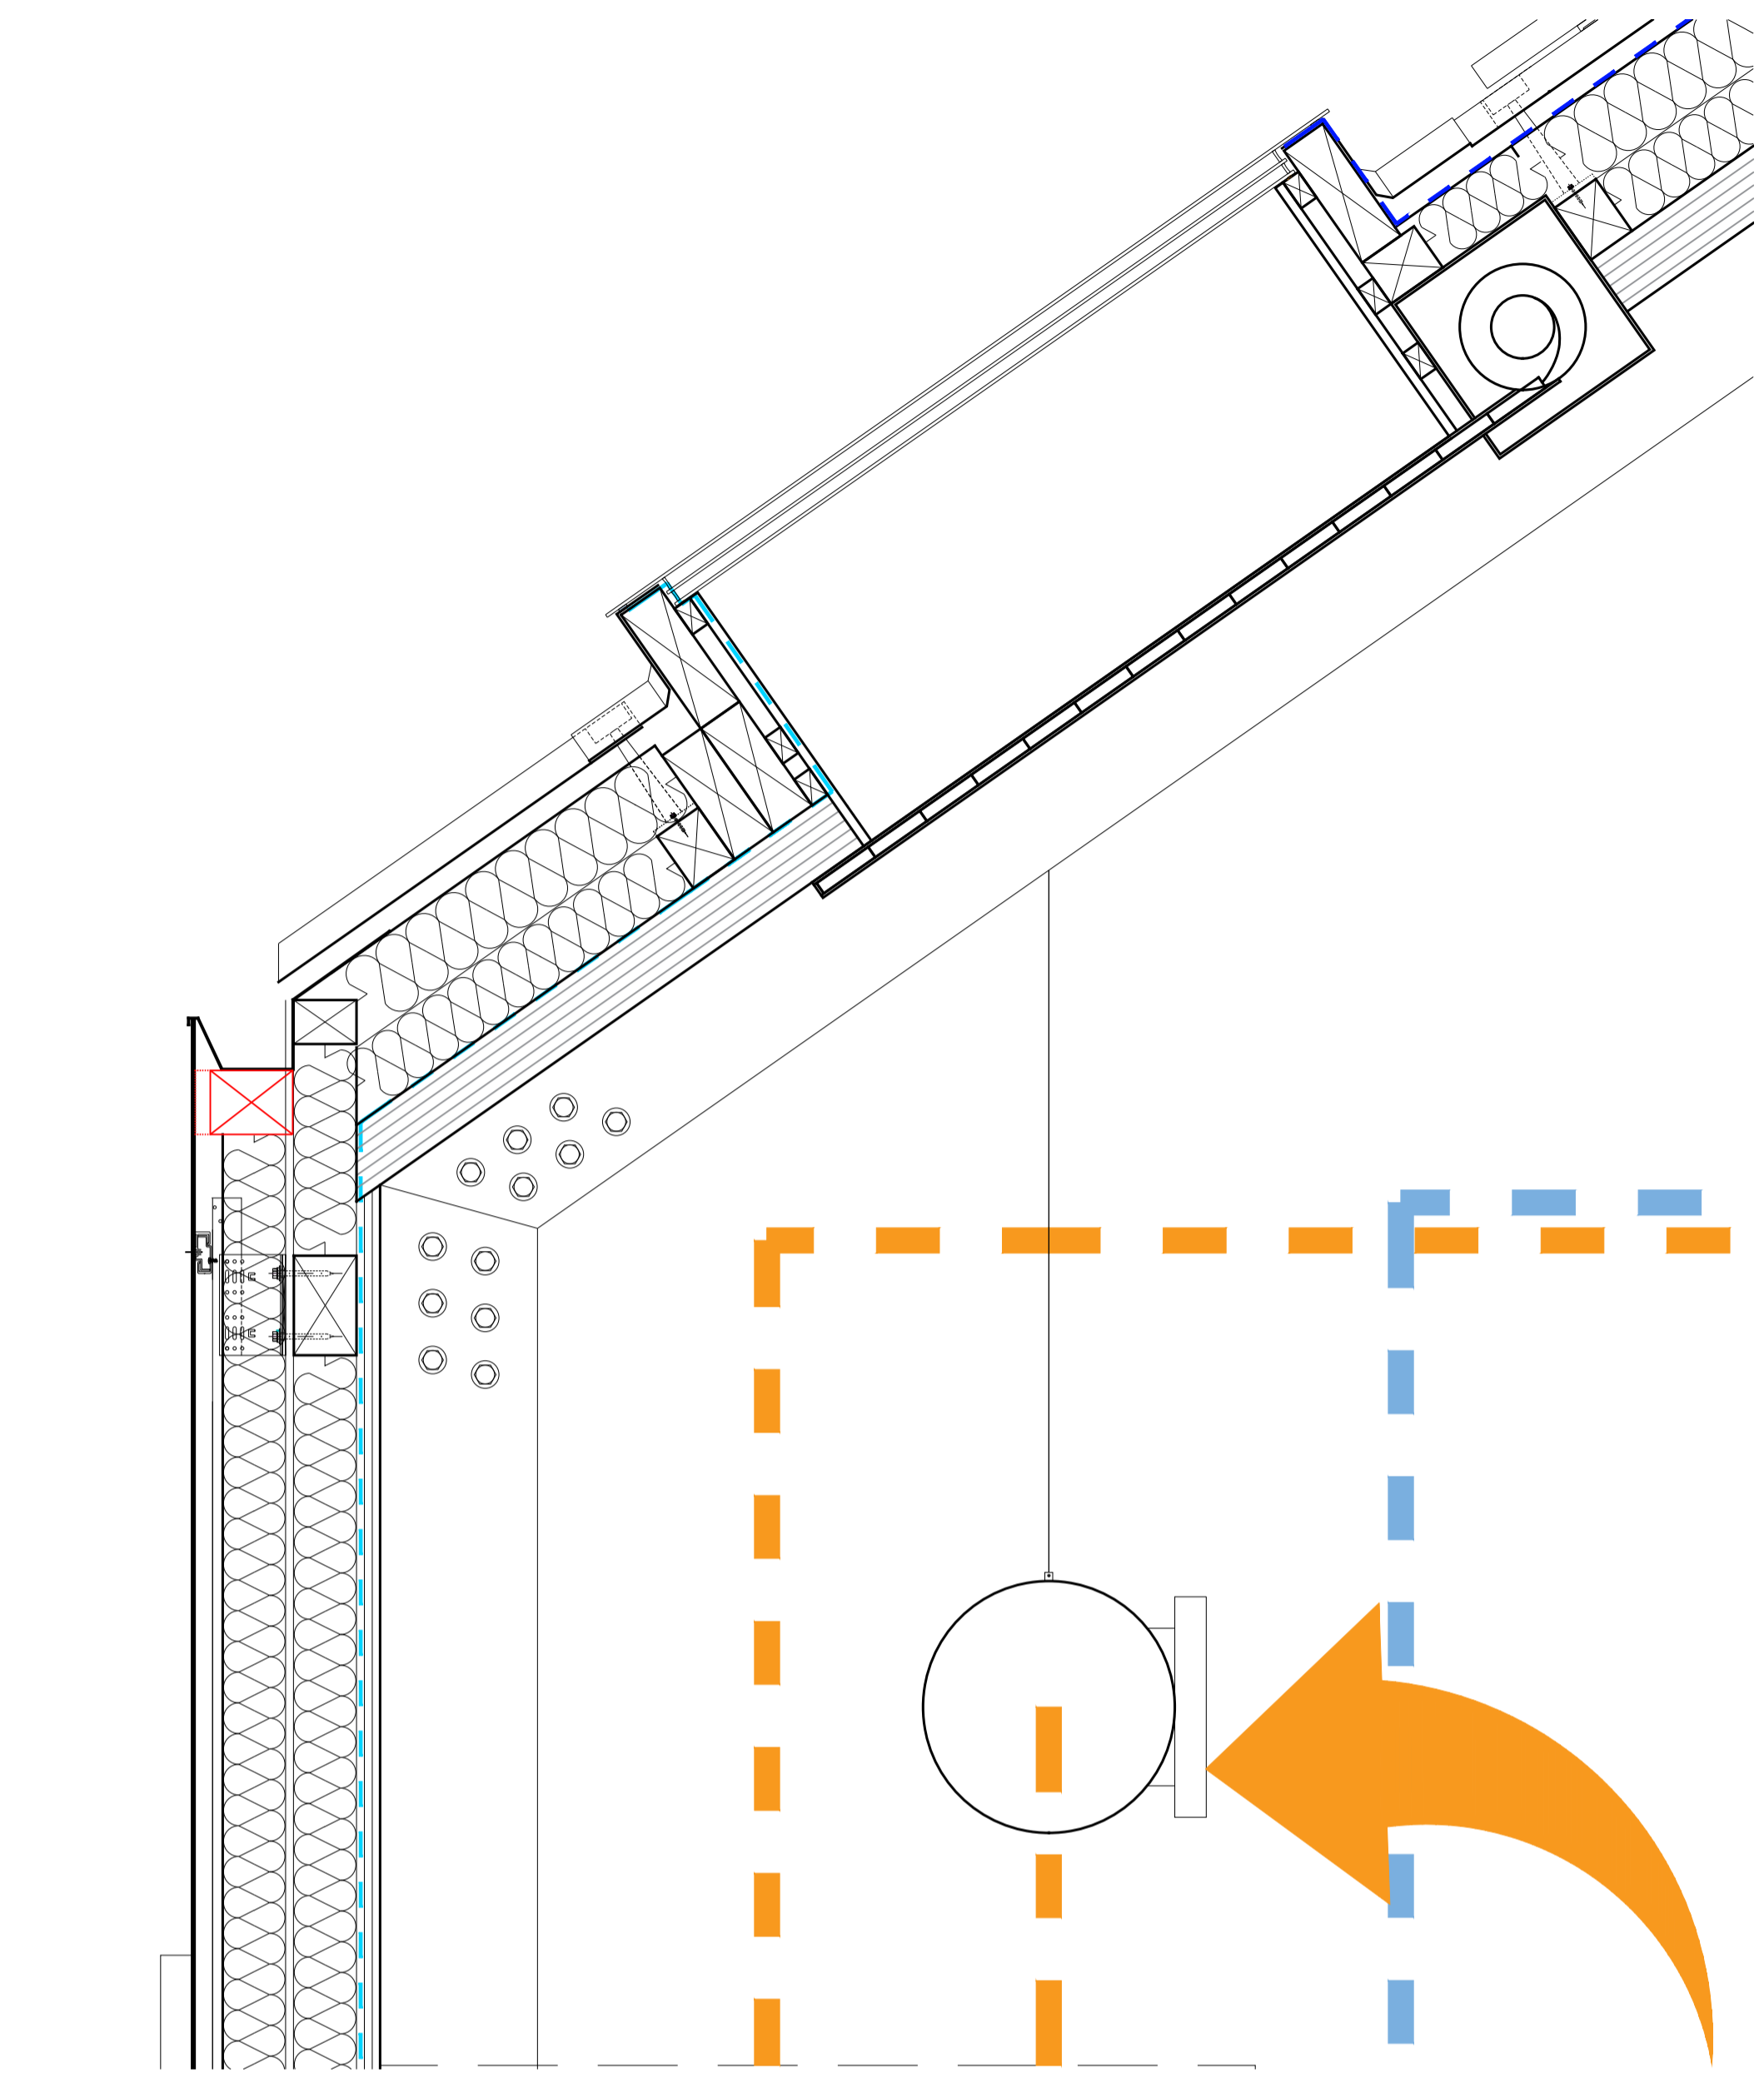

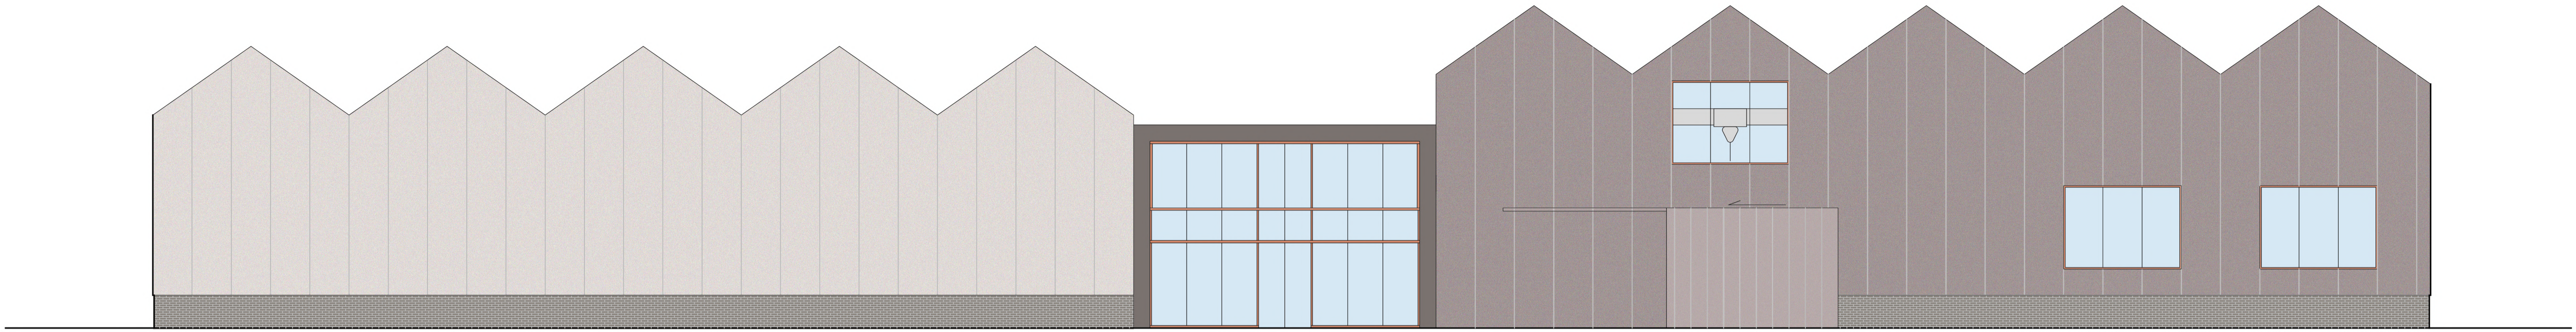

WEST ELEVATION



EAST ELEVATION

A1
LONG ELEVATIONS
SCALE: 1:100



