



TRONGATE - CANDLERIGGS
 MERCHANT CITY
 HOUSING DESIGN

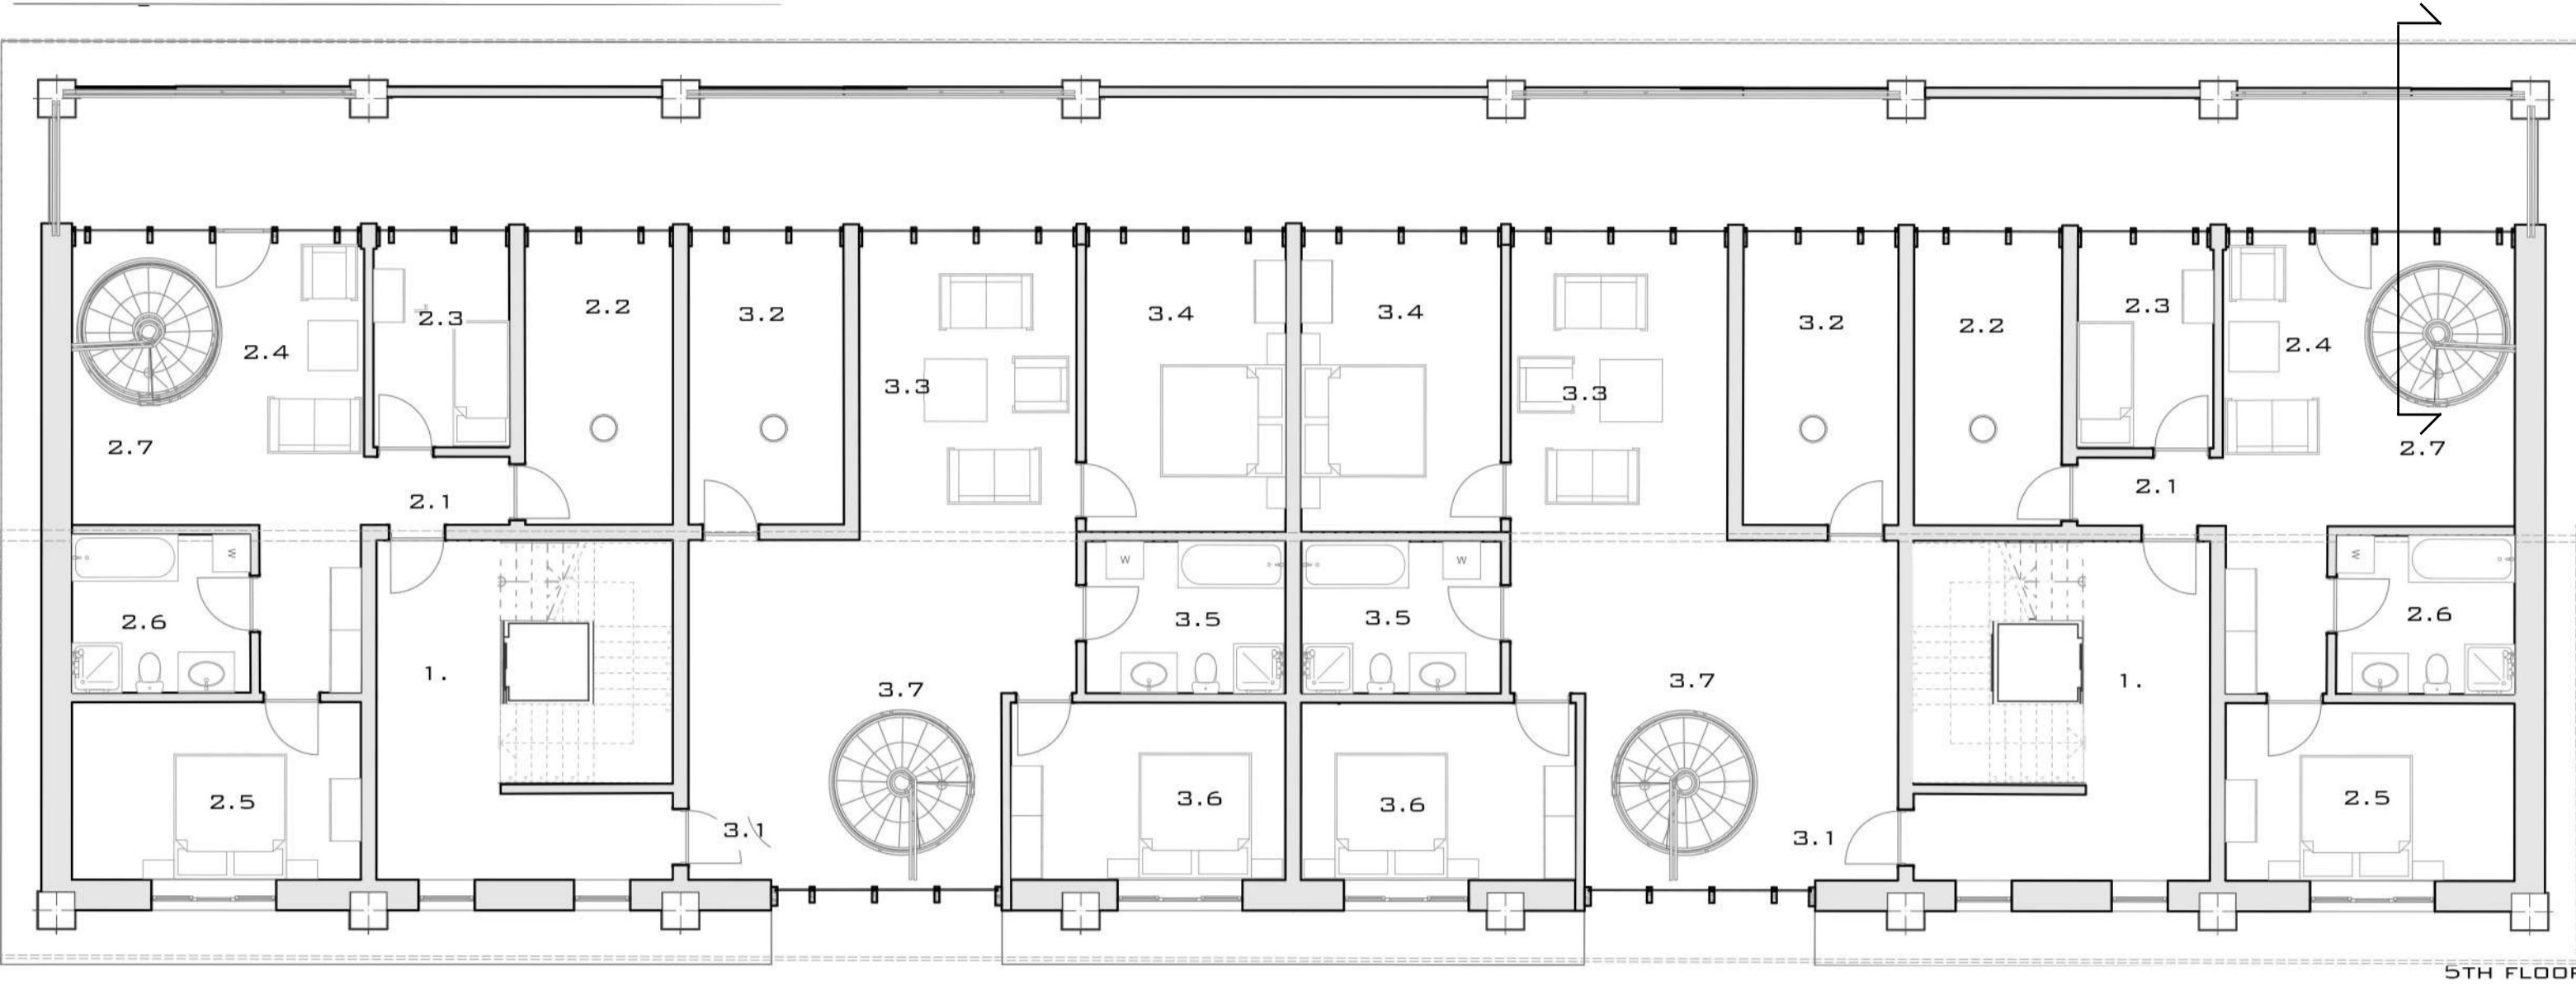


- KEY:
- | | |
|-------------------------|-------------------------|
| 1. STAIRCASE | 3 BEDROOM PENTHOUSE |
| 2 BEDROOM PENTHOUSE | 3.1 ENTRY WAY |
| 2.1 ENTRYWAY | 3.2 WORK SPACE |
| 2.2 WORK SPACE | 3.3 PRIVATE LIVING ROOM |
| 2.3 SINGLE BEDROOM | 3.4 DOUBLE BEDROOM |
| 2.4 PRIVATE LIVING ROOM | 3.5 BATHROOM |
| 2.5 DOUBLE BEDROOM | 3.6 DOUBLE BEDROOM |
| 2.6 BATHROOM | 3.7 INTERNAL STAIRS |
| 2.7 INTERNAL STAIRS | |

SCALE 1:100

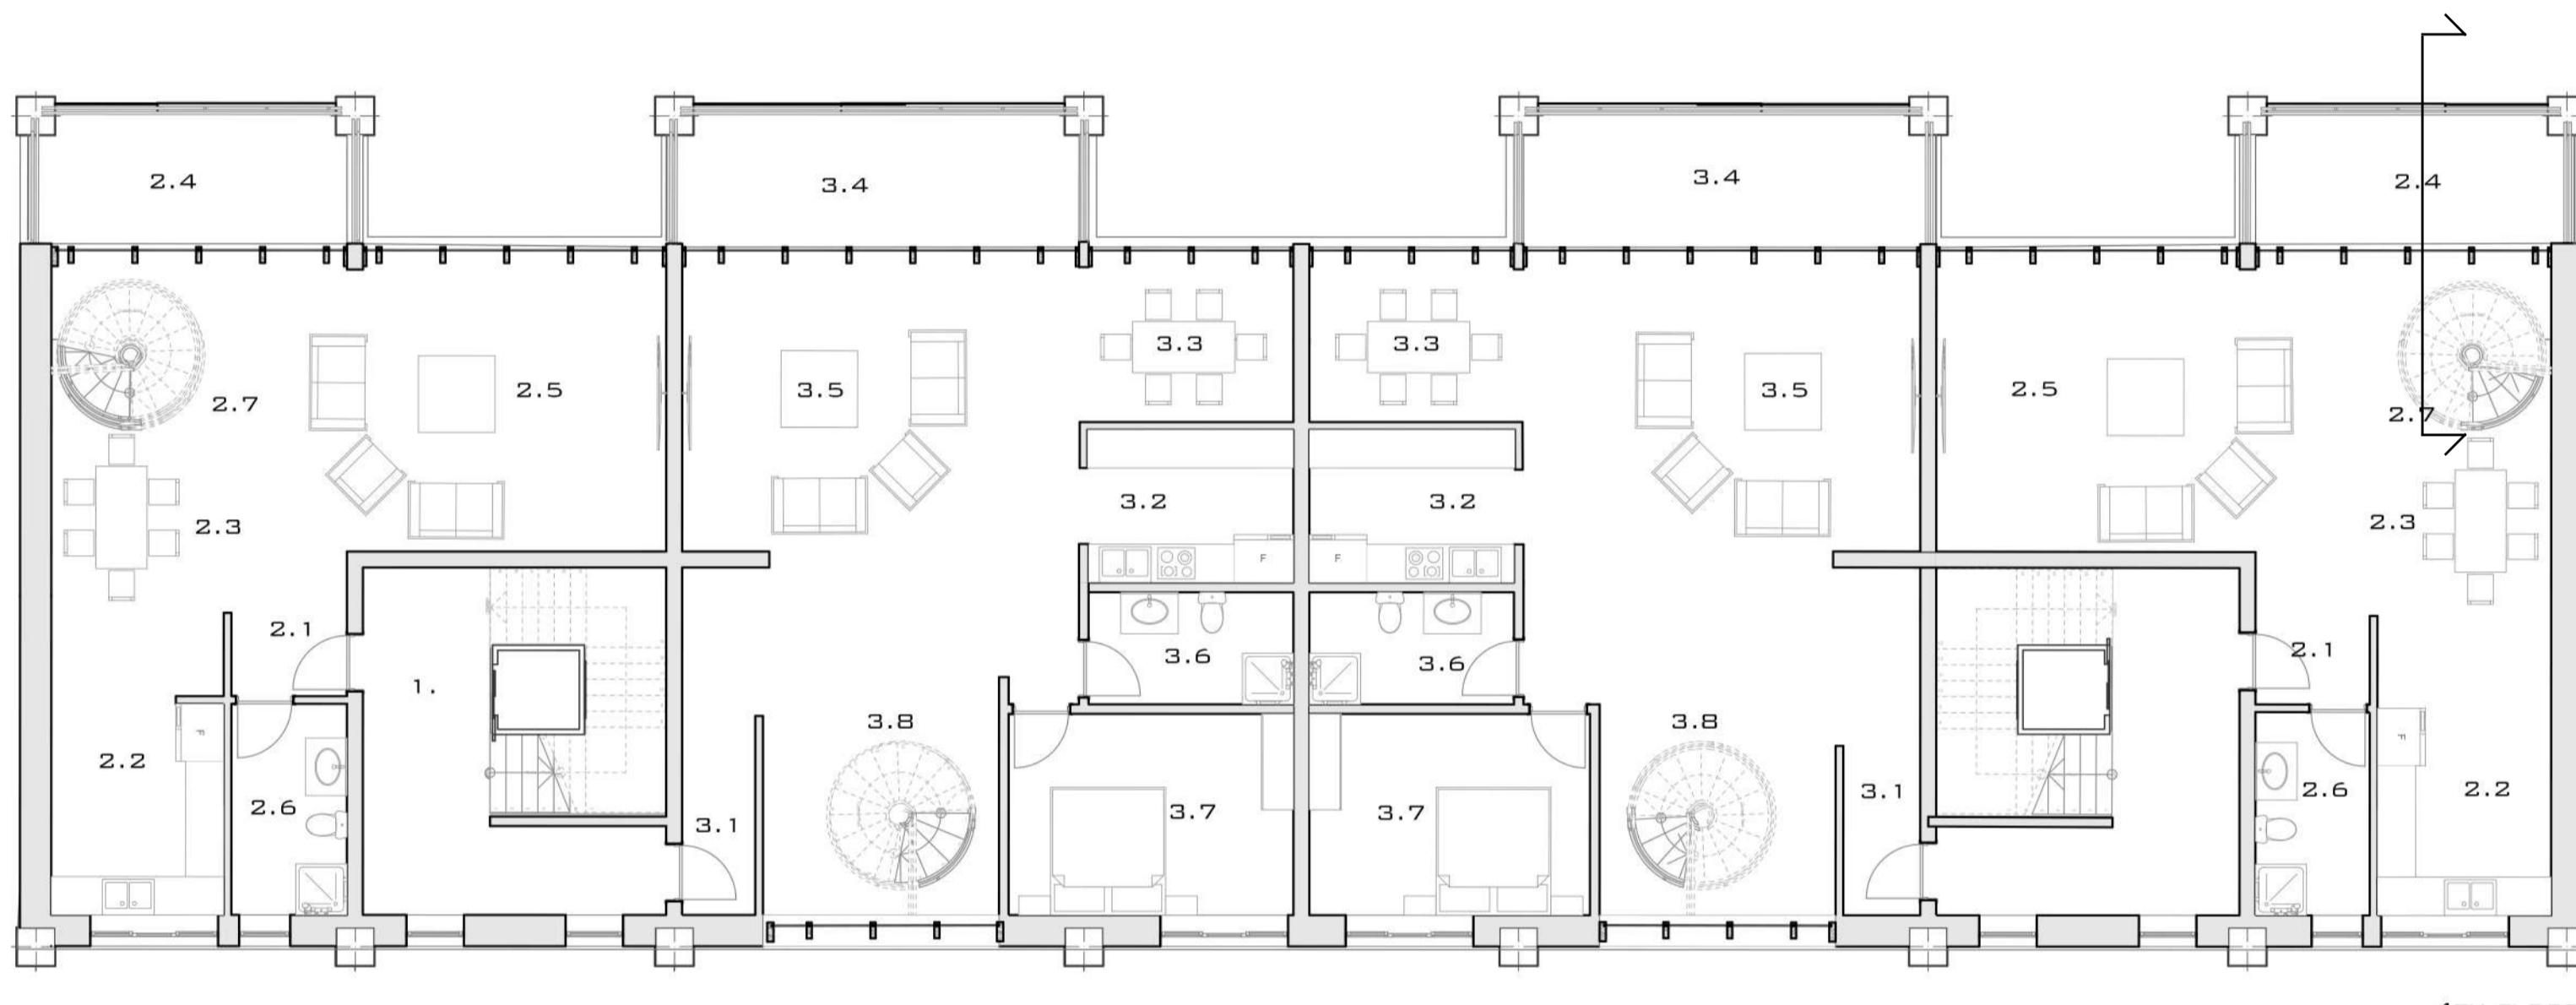


- KEY:
- | | |
|---------------------|---------------------|
| 1. STAIRCASE | 3 BEDROOM PENTHOUSE |
| 2 BEDROOM PENTHOUSE | 3.1 ENTRYWAY |
| 2.1 ENTRYWAY | 3.2 KITCHEN |
| 2.2 KITCHEN | 3.3 DINING AREA |
| 2.3 DINING AREA | 3.4 BALCONY |
| 2.4 BALCONY | 3.5 LIVING ROOM |
| 2.5 LIVING ROOM | 3.6 WC |
| 2.6 WC | 3.7 DOUBLE BEDROOM |
| 2.7 INTERNAL STAIRS | 3.8 INTERNAL STAIRS |

SCALE 1:100

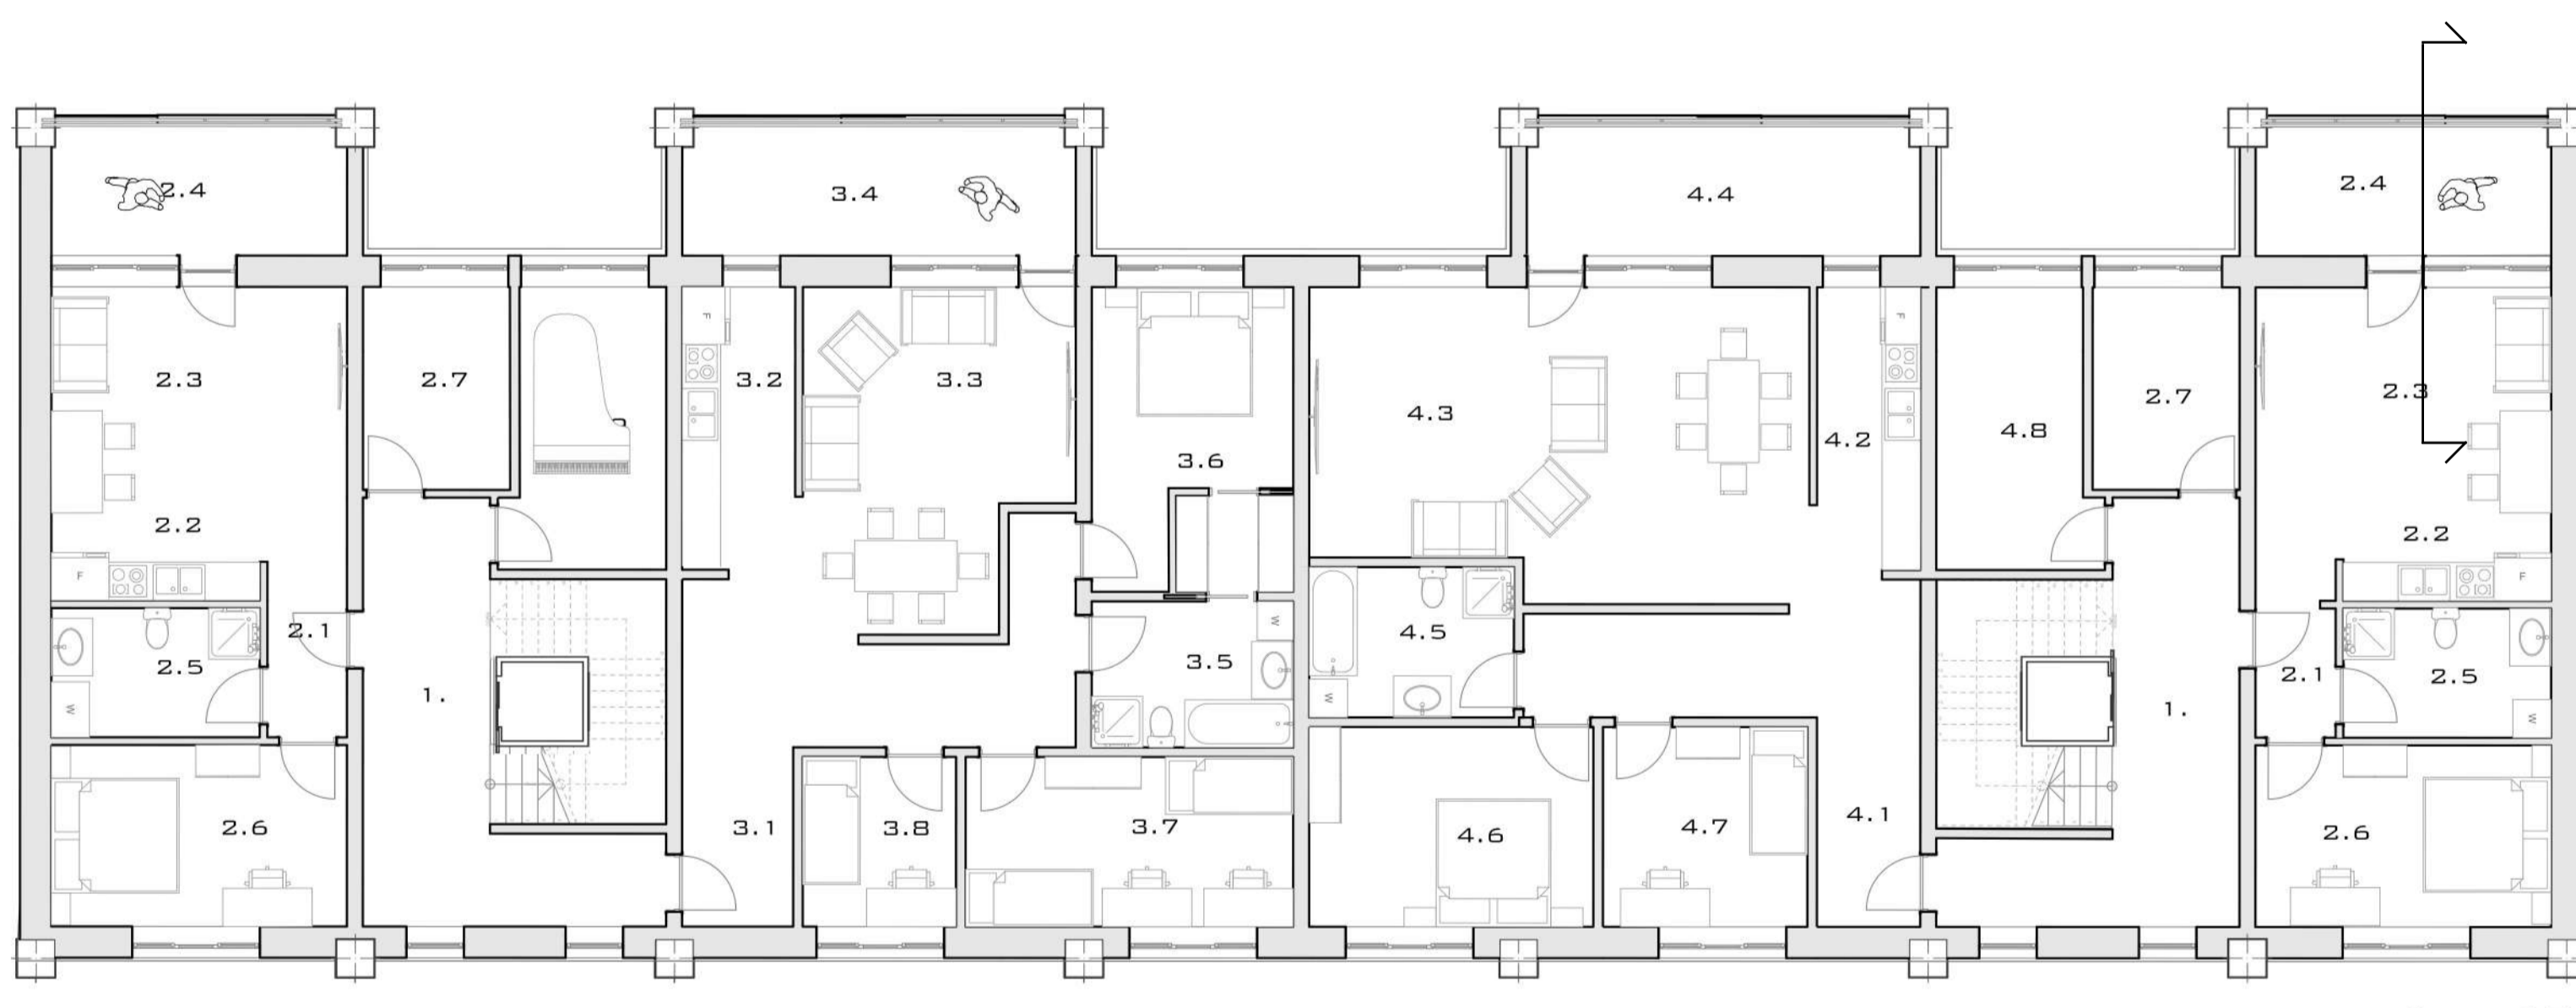


- KEY:
- | | | |
|--------------------|--------------------|--------------------|
| 1. STAIRCASE | 3 BEDROOM FLAT | 2 BEDROOM FLAT |
| 1 BEDROOM FLAT | 3.1 ENTRYWAY | 4.1 ENTRYWAY |
| 2.1 ENTRYWAY | 3.2 KITCHEN | 4.2 KITCHEN |
| 2.2 KITCHEN | 3.3 LIVING ROOM | 4.3 LIVING ROOM |
| 2.3 LIVING ROOM | 3.4 BALCONY | 4.4 BALCONY |
| 2.4 BALCONY | 3.5 BATHROOM | 4.5 BATHROOM |
| 2.5 BATHROOM | 3.6 DOUBLE BEDROOM | 4.6 DOUBLE BEDROOM |
| 2.6 DOUBLE BEDROOM | 3.7 DOUBLE BEDROOM | 4.7 SINGLE BEDROOM |
| 2.7 WORK SPACE | 3.8 SINGLE BEDROOM | 4.8 WORK SPACE |
| | 3.9 WORK SPACE | |

SCALE 1:100

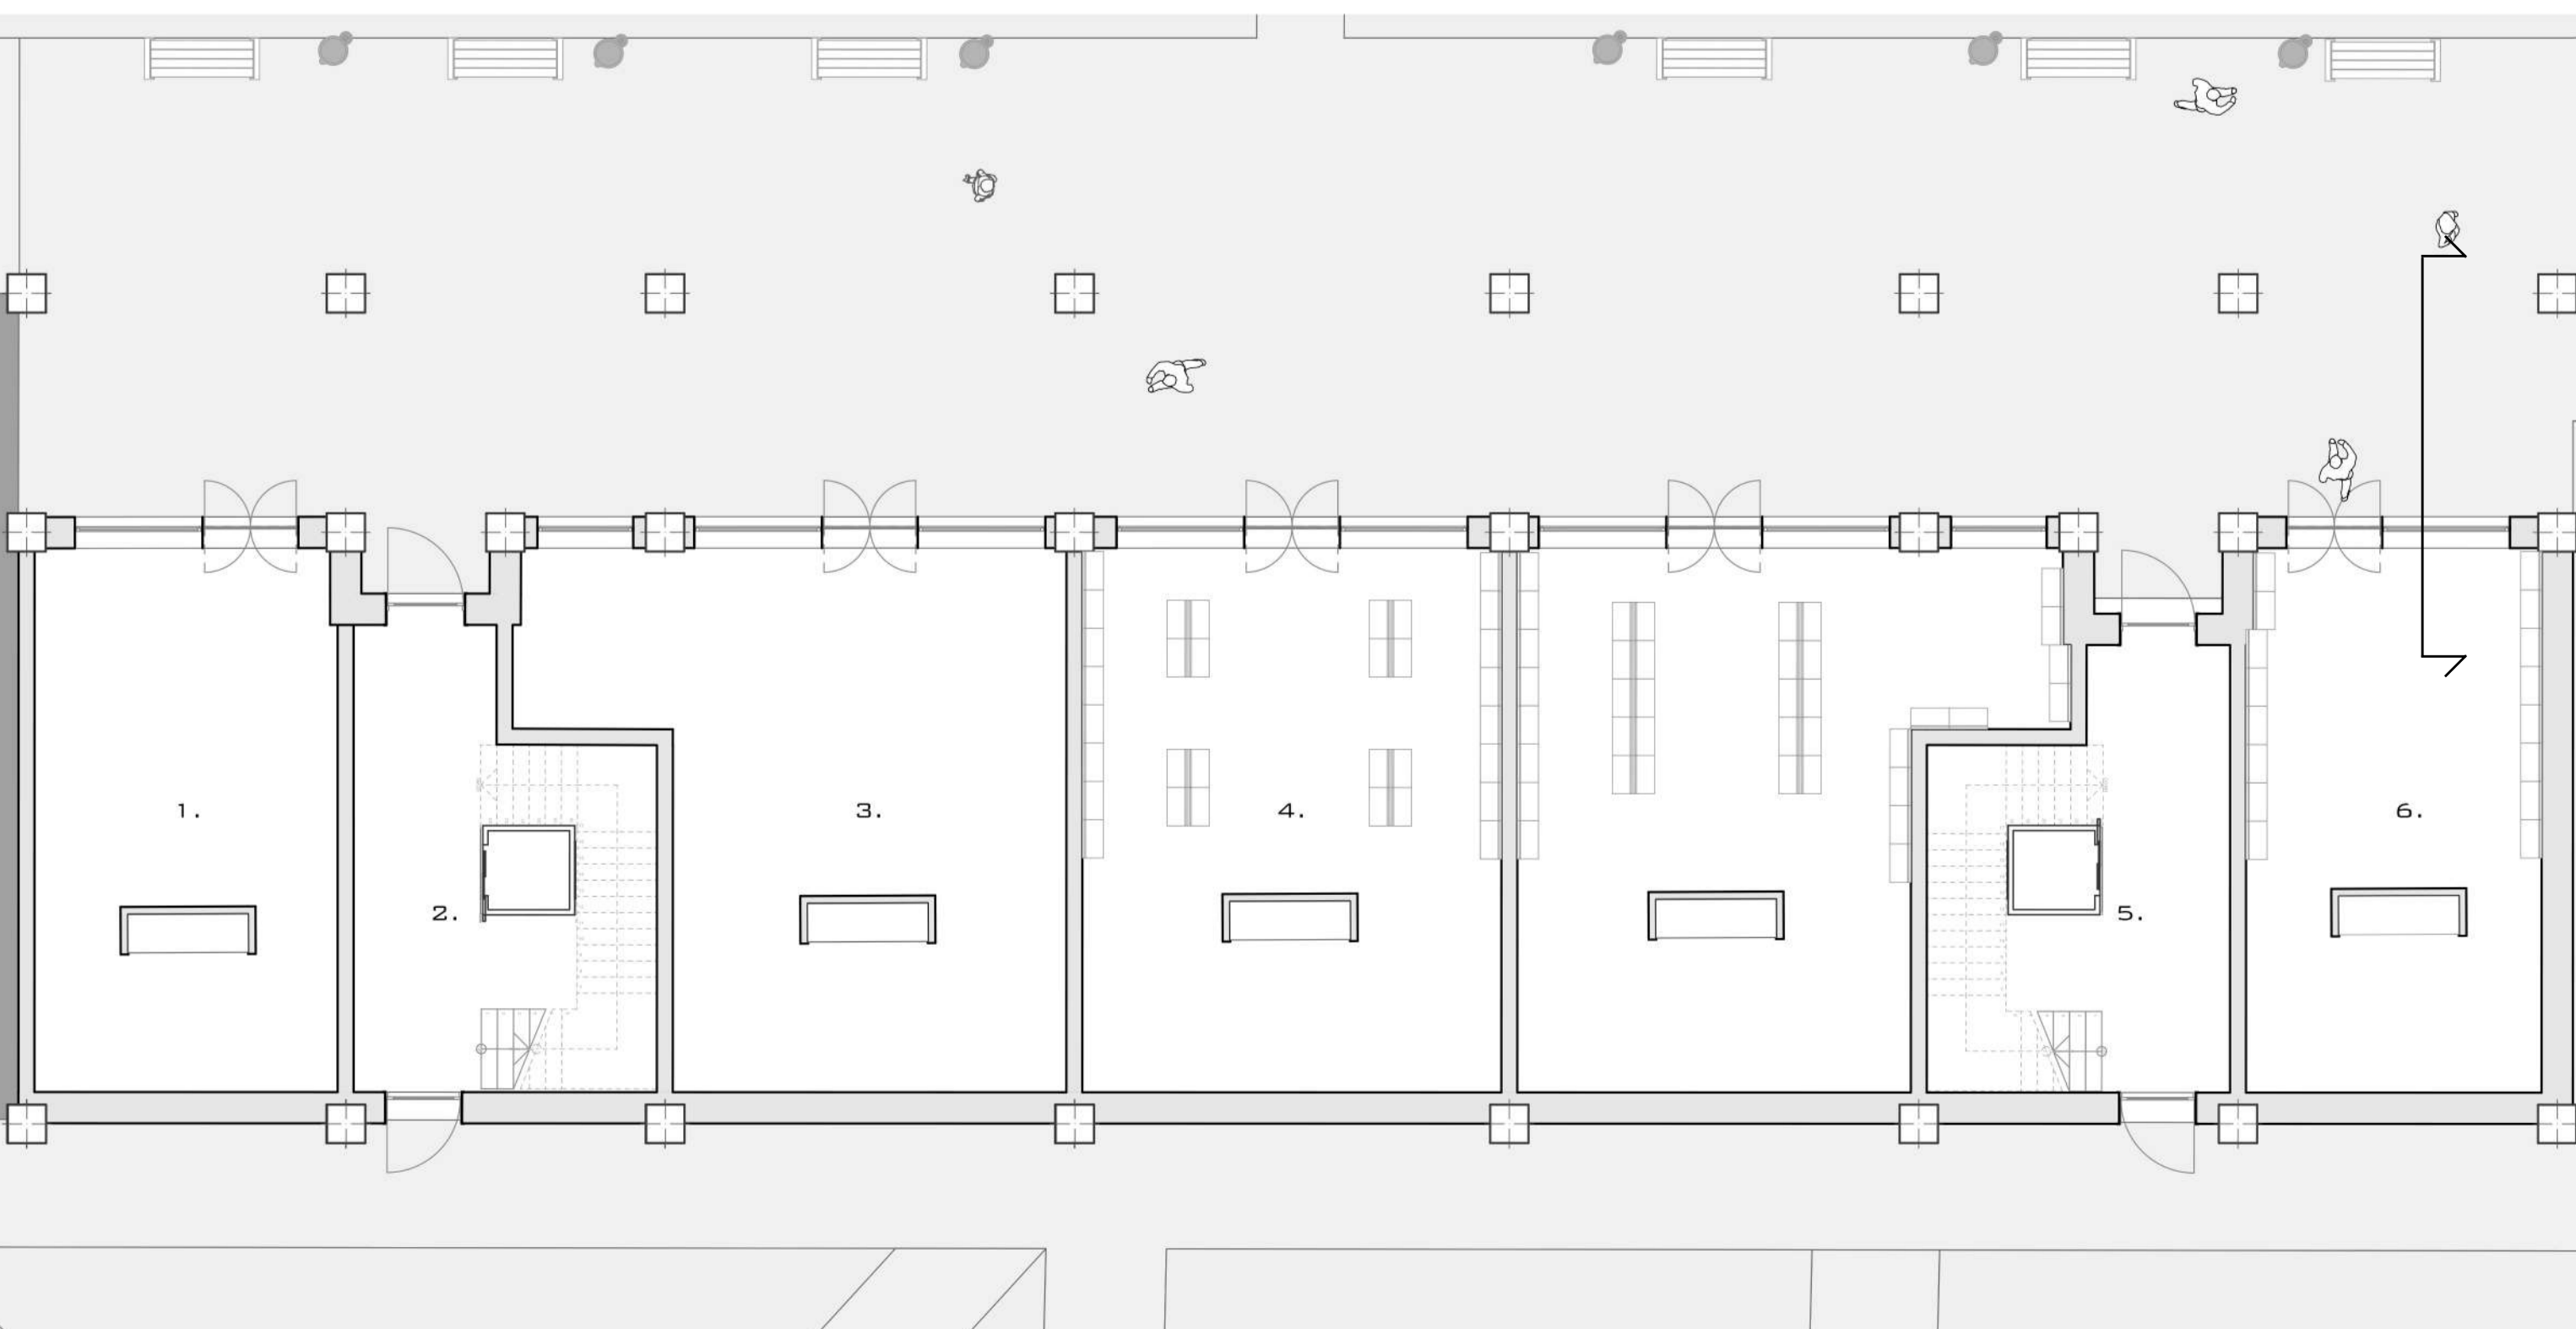

- KEY:
- | |
|--------------------|
| 1. COMMERCIAL AREA |
| 2. STAIRCASE |
| 3. COMMERCIAL AREA |
| 4. COMMERCIAL AREA |
| 5. STAIRCASE |
| 6. COMMERCIAL AREA |

SCALE 1:100

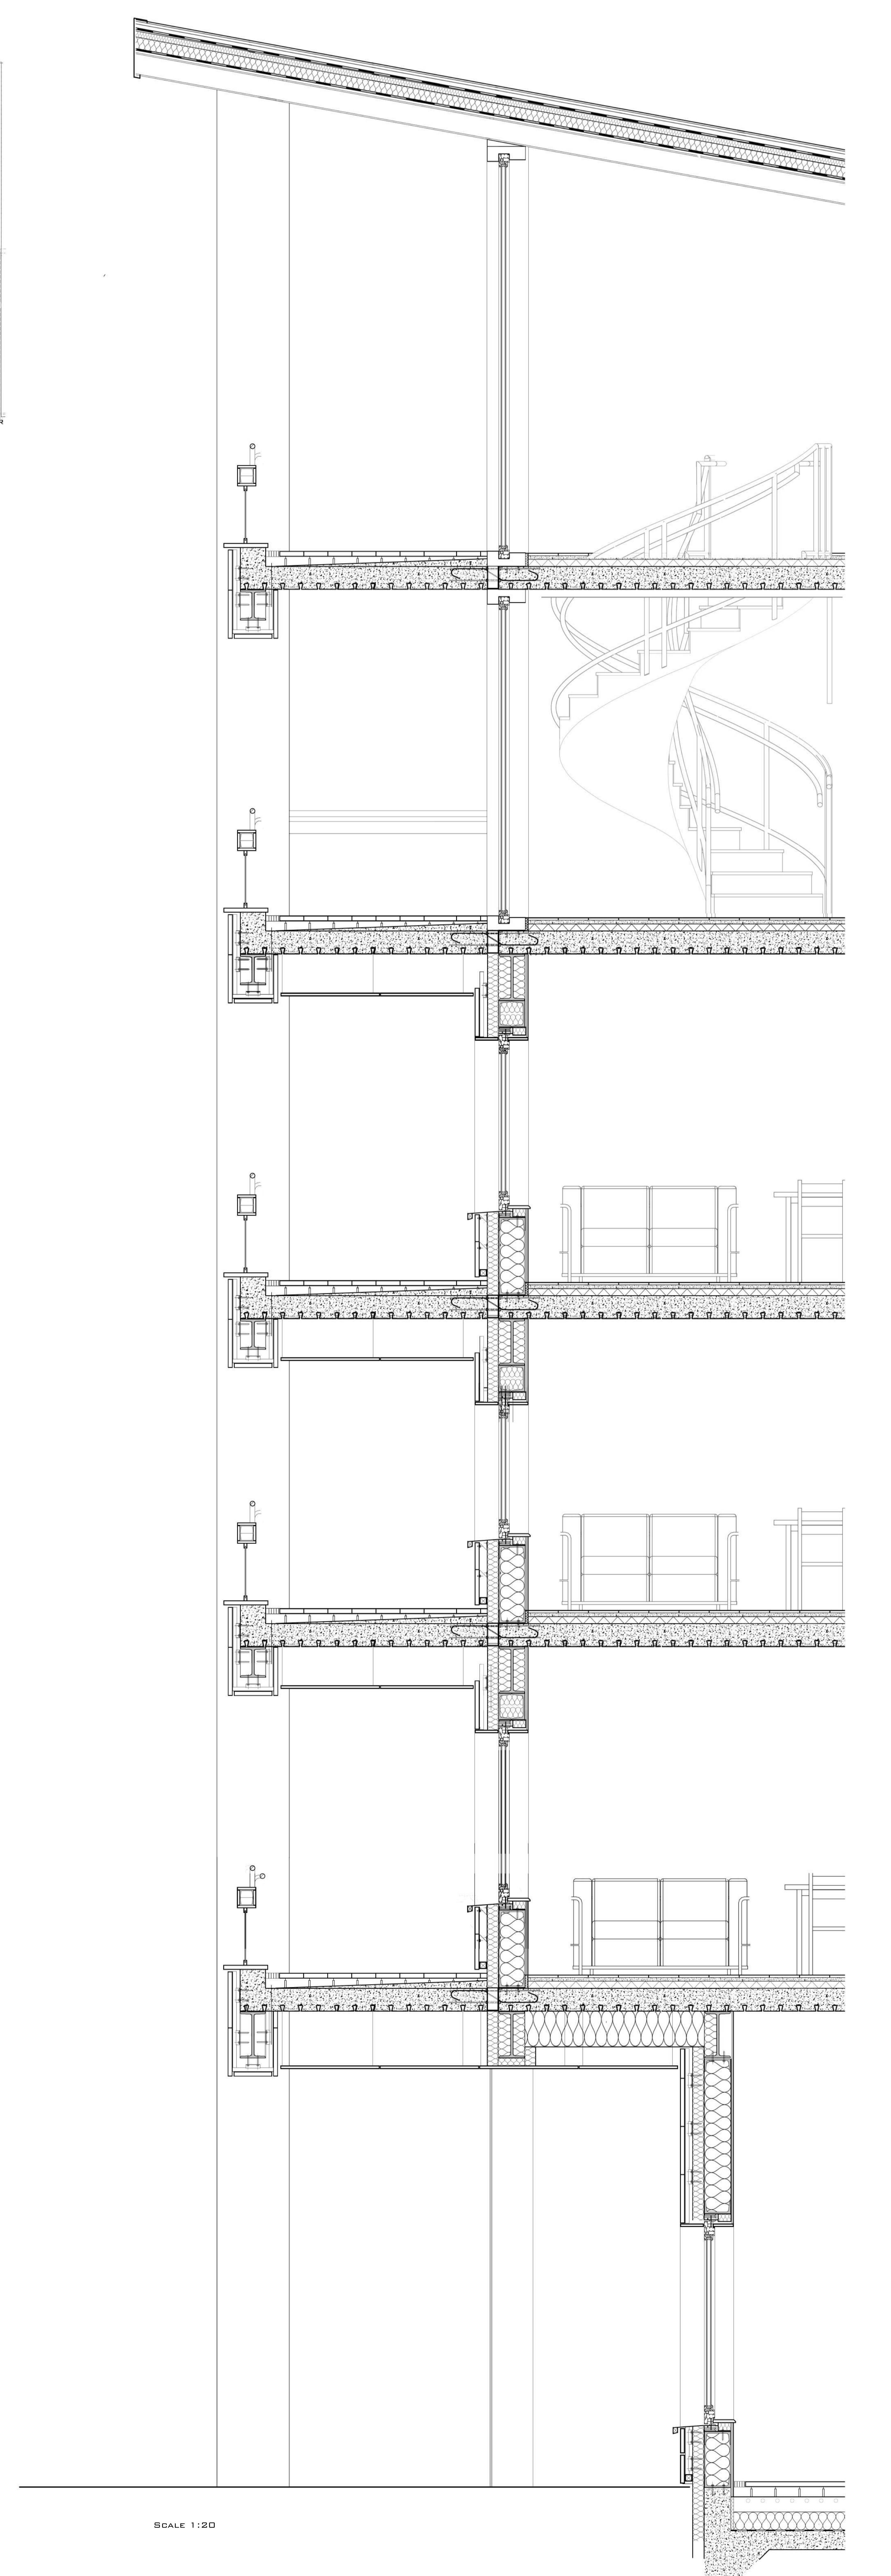

SCALE 1:20